



FIRST FLOOR PLAN

4.14.16

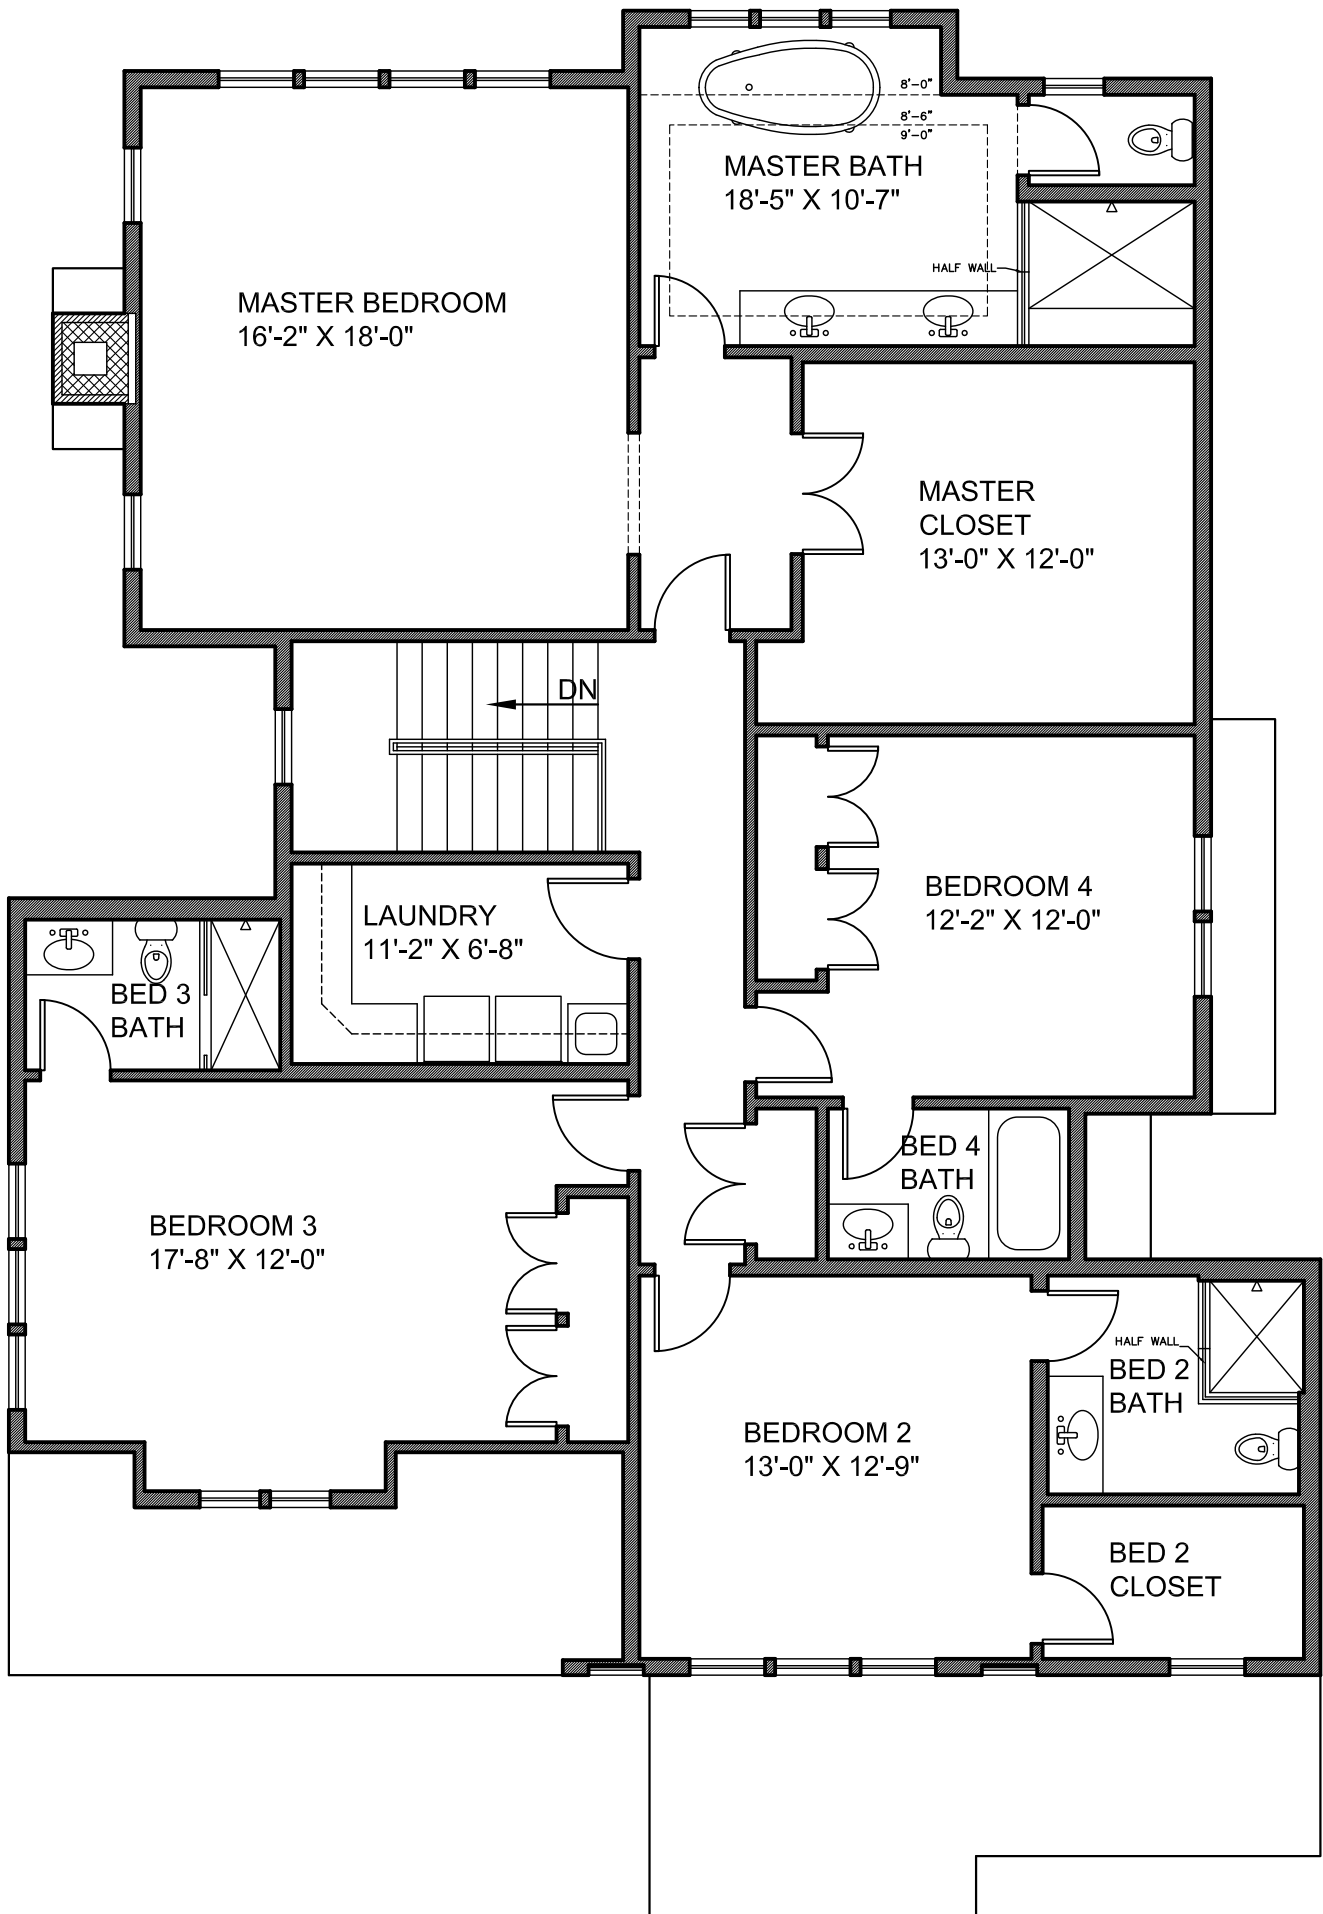


SECOND FLOOR PLAN

4.14.16

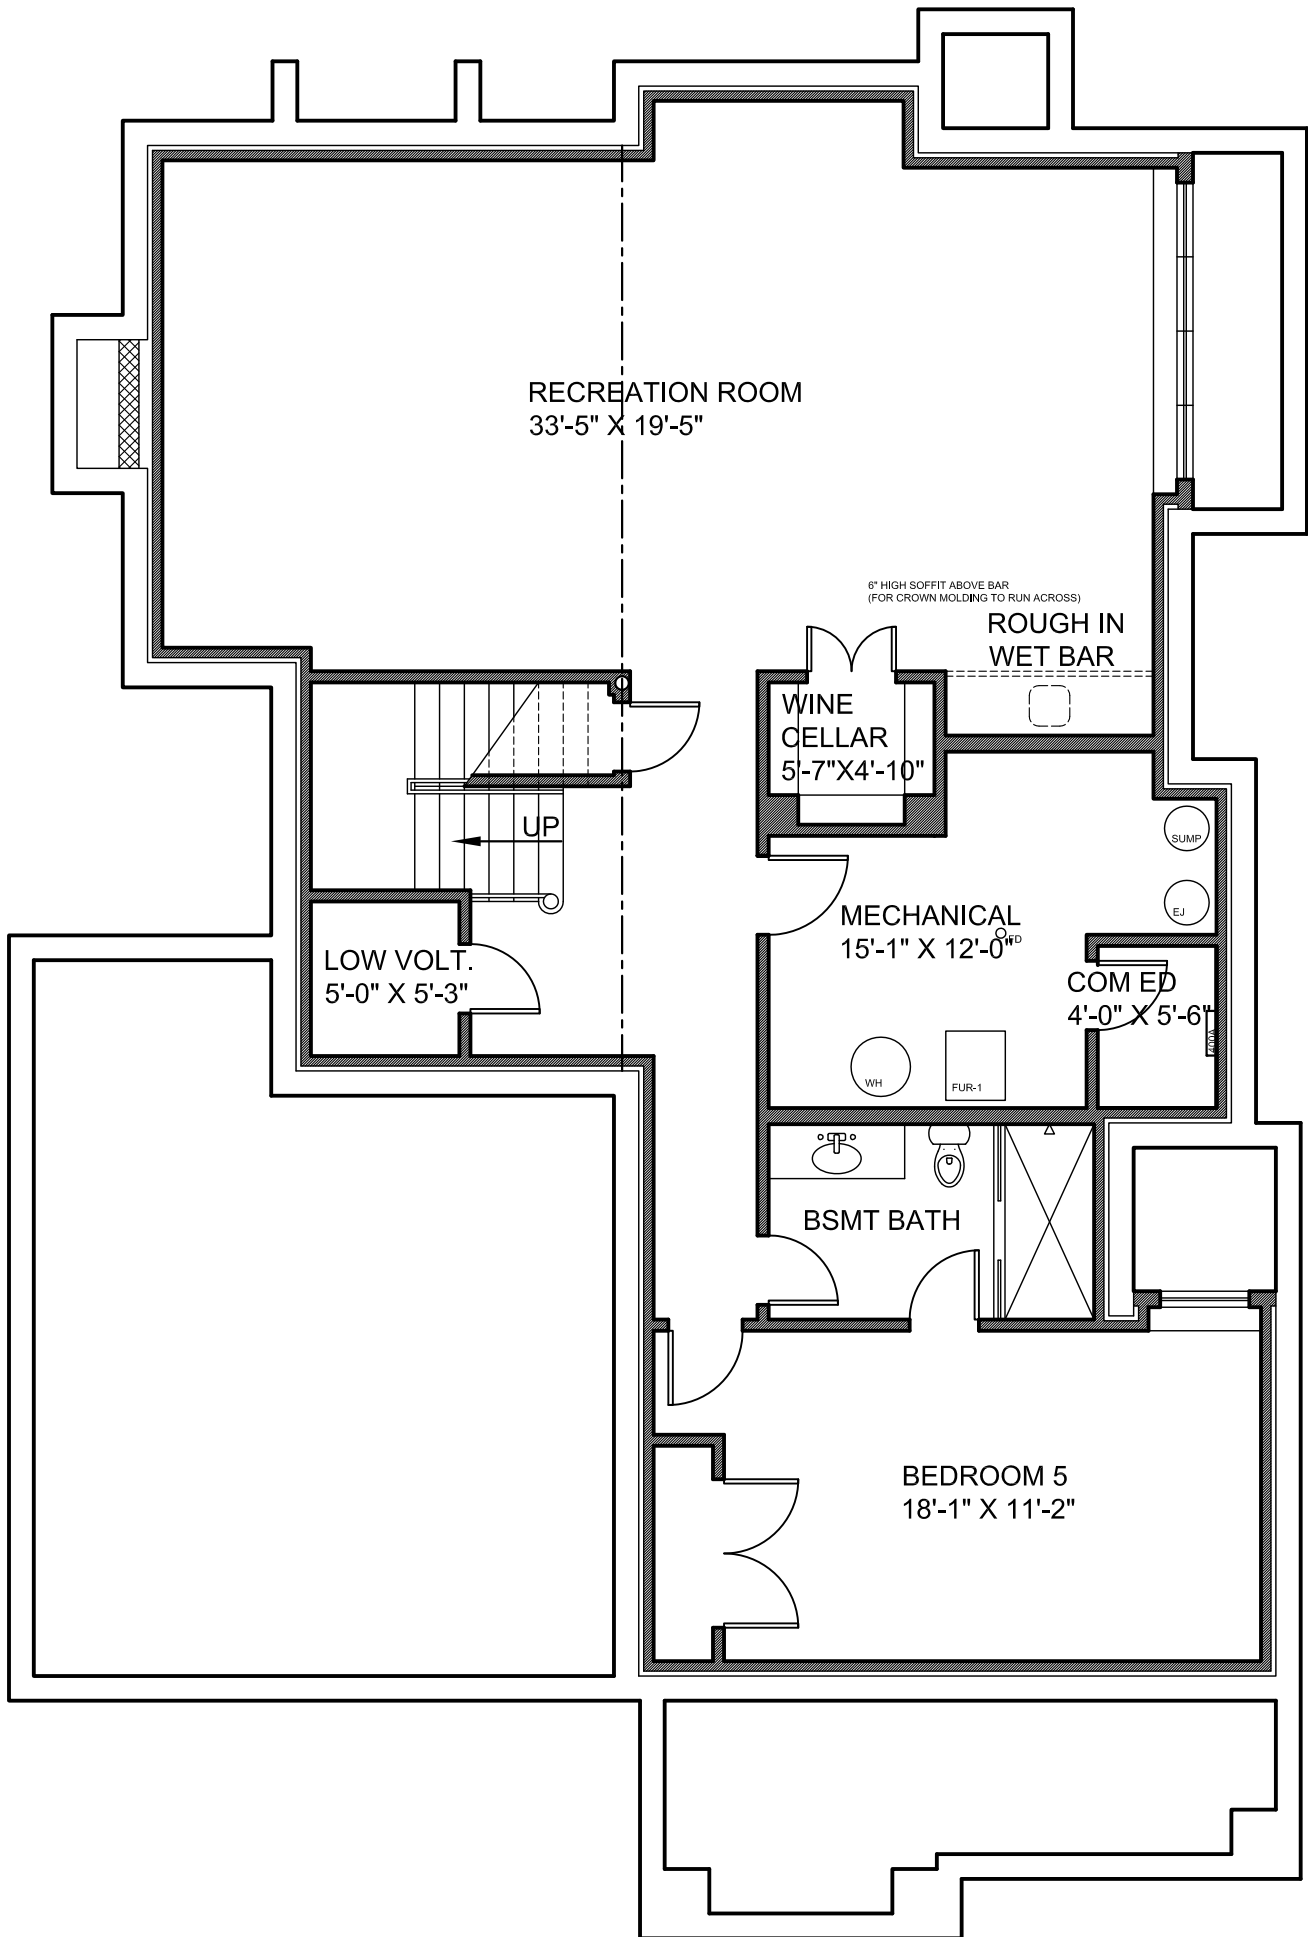

FINISHED BASEMENT PLAN


4.14.16

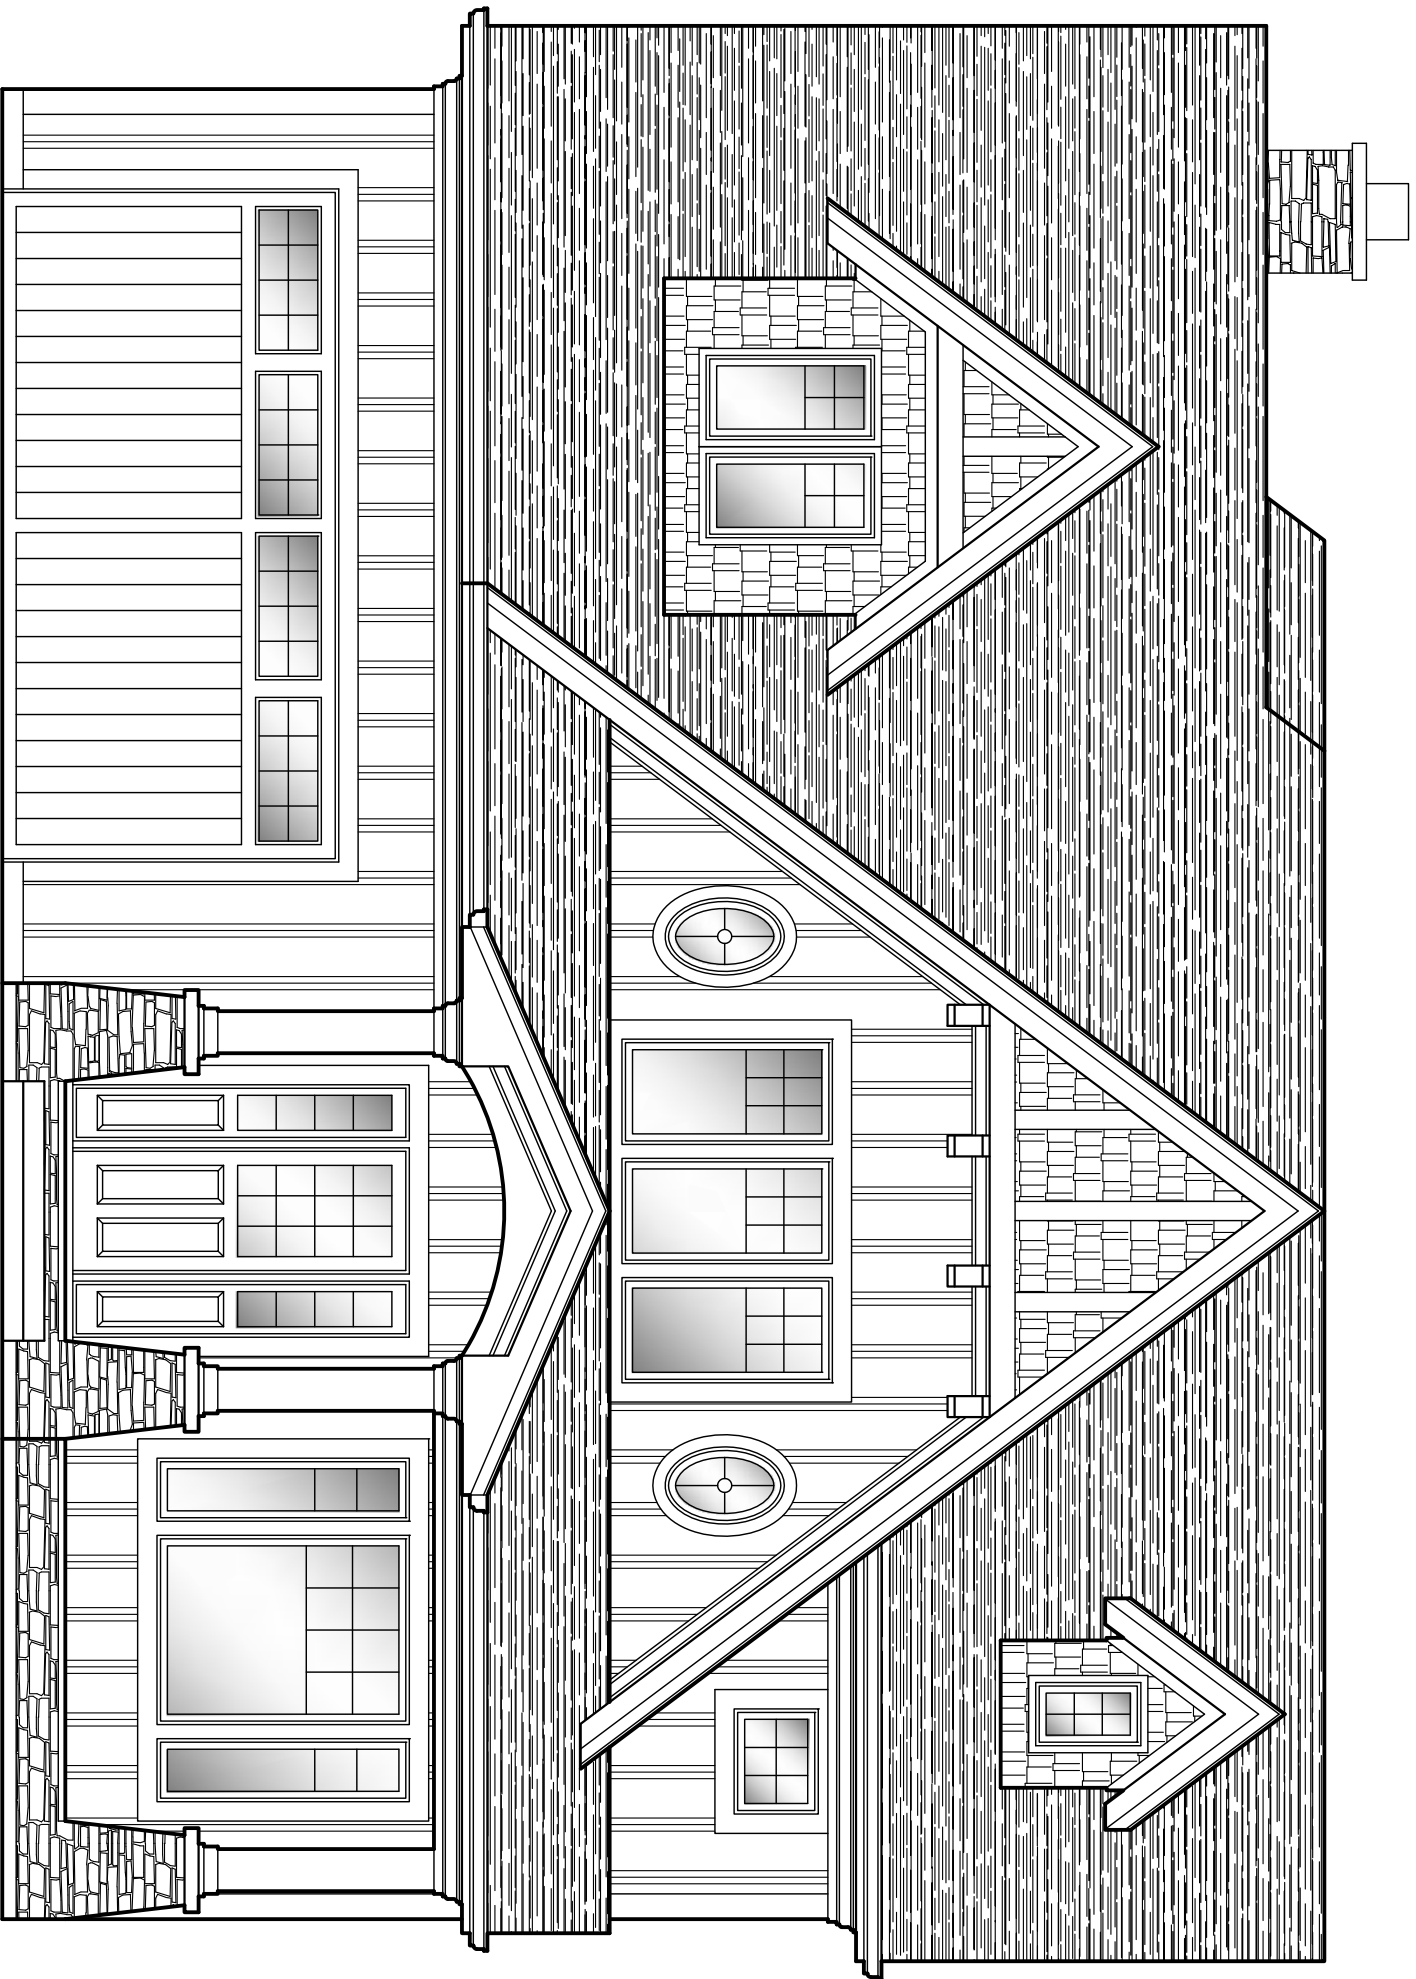

FRONT (SOUTH) ELEVATION

2222 PRAIRIE STREET, GLENVIEW


4.14.16

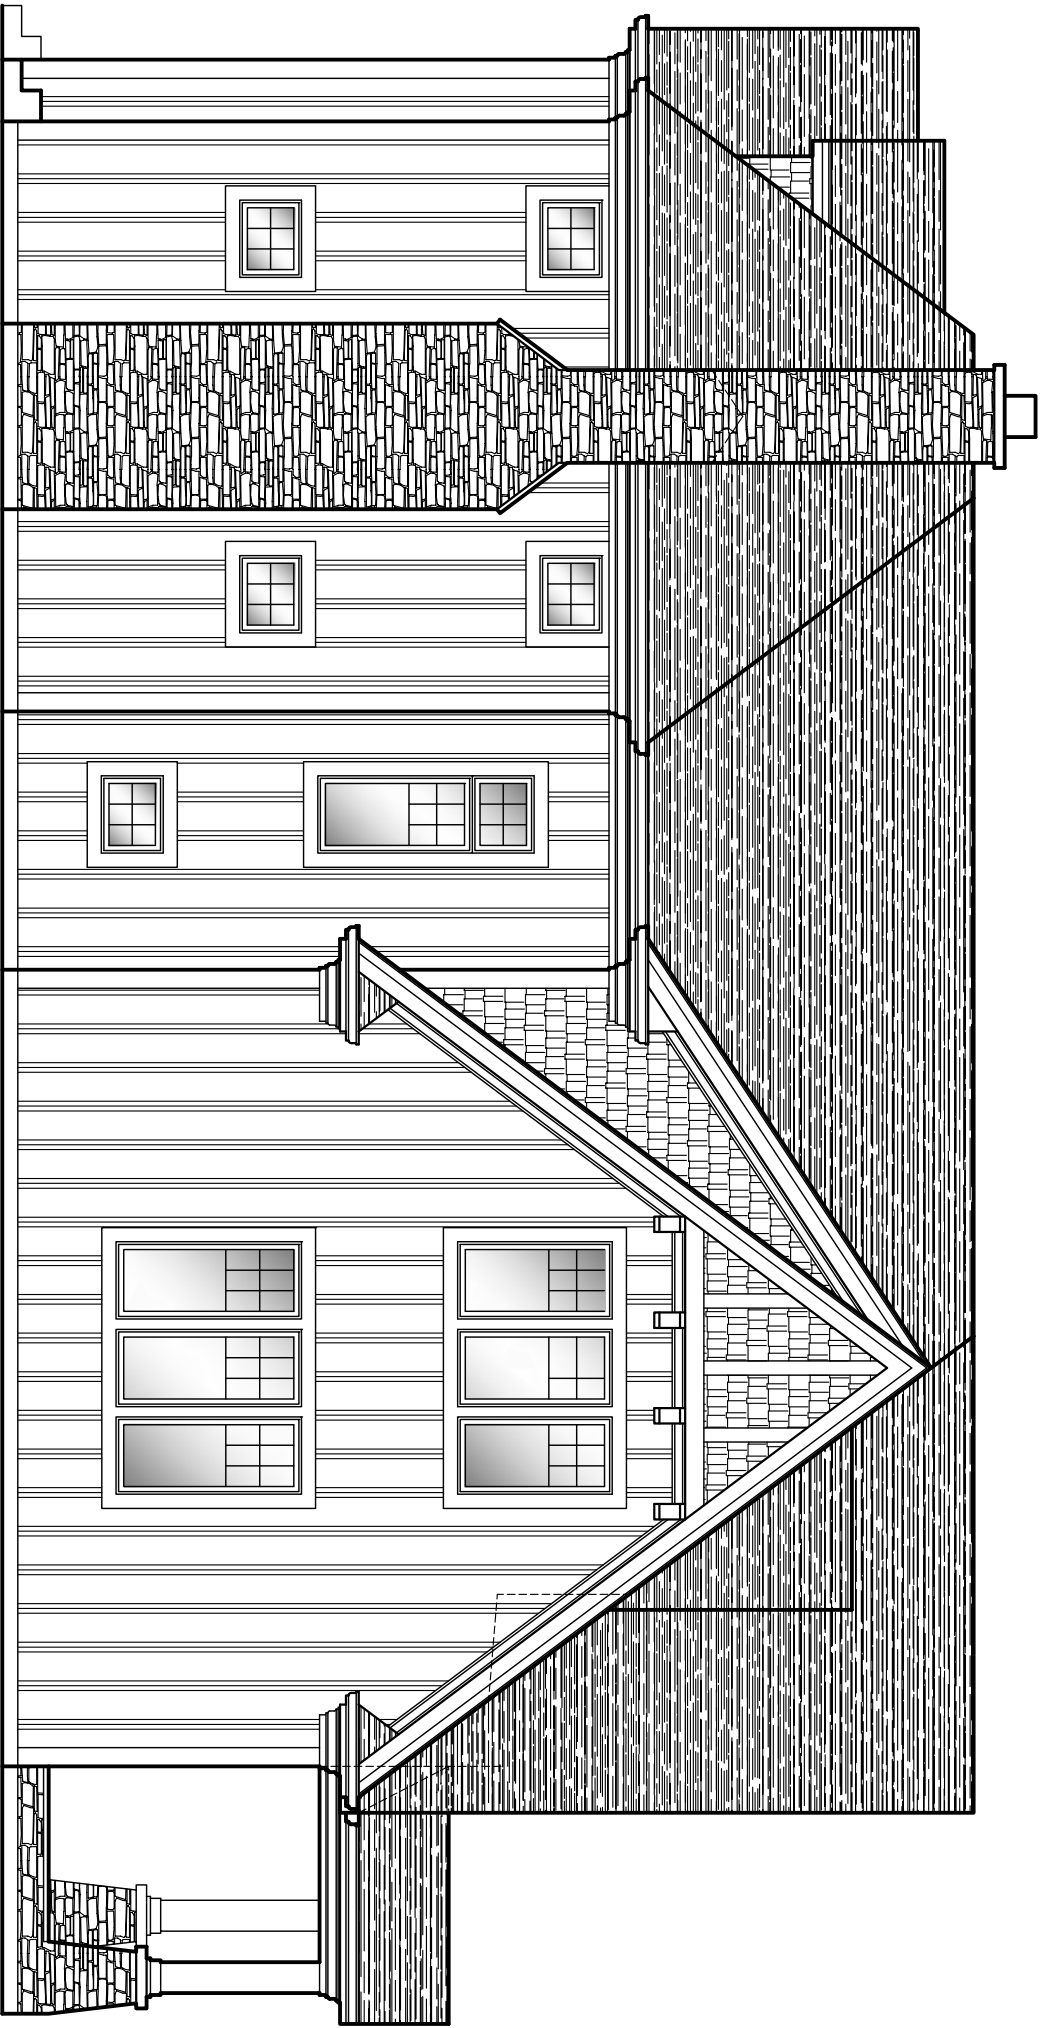

LEFT SIDE (WEST) ELEVATION

2222 PRAIRIE STREET, GLENVIEW


4.14.16

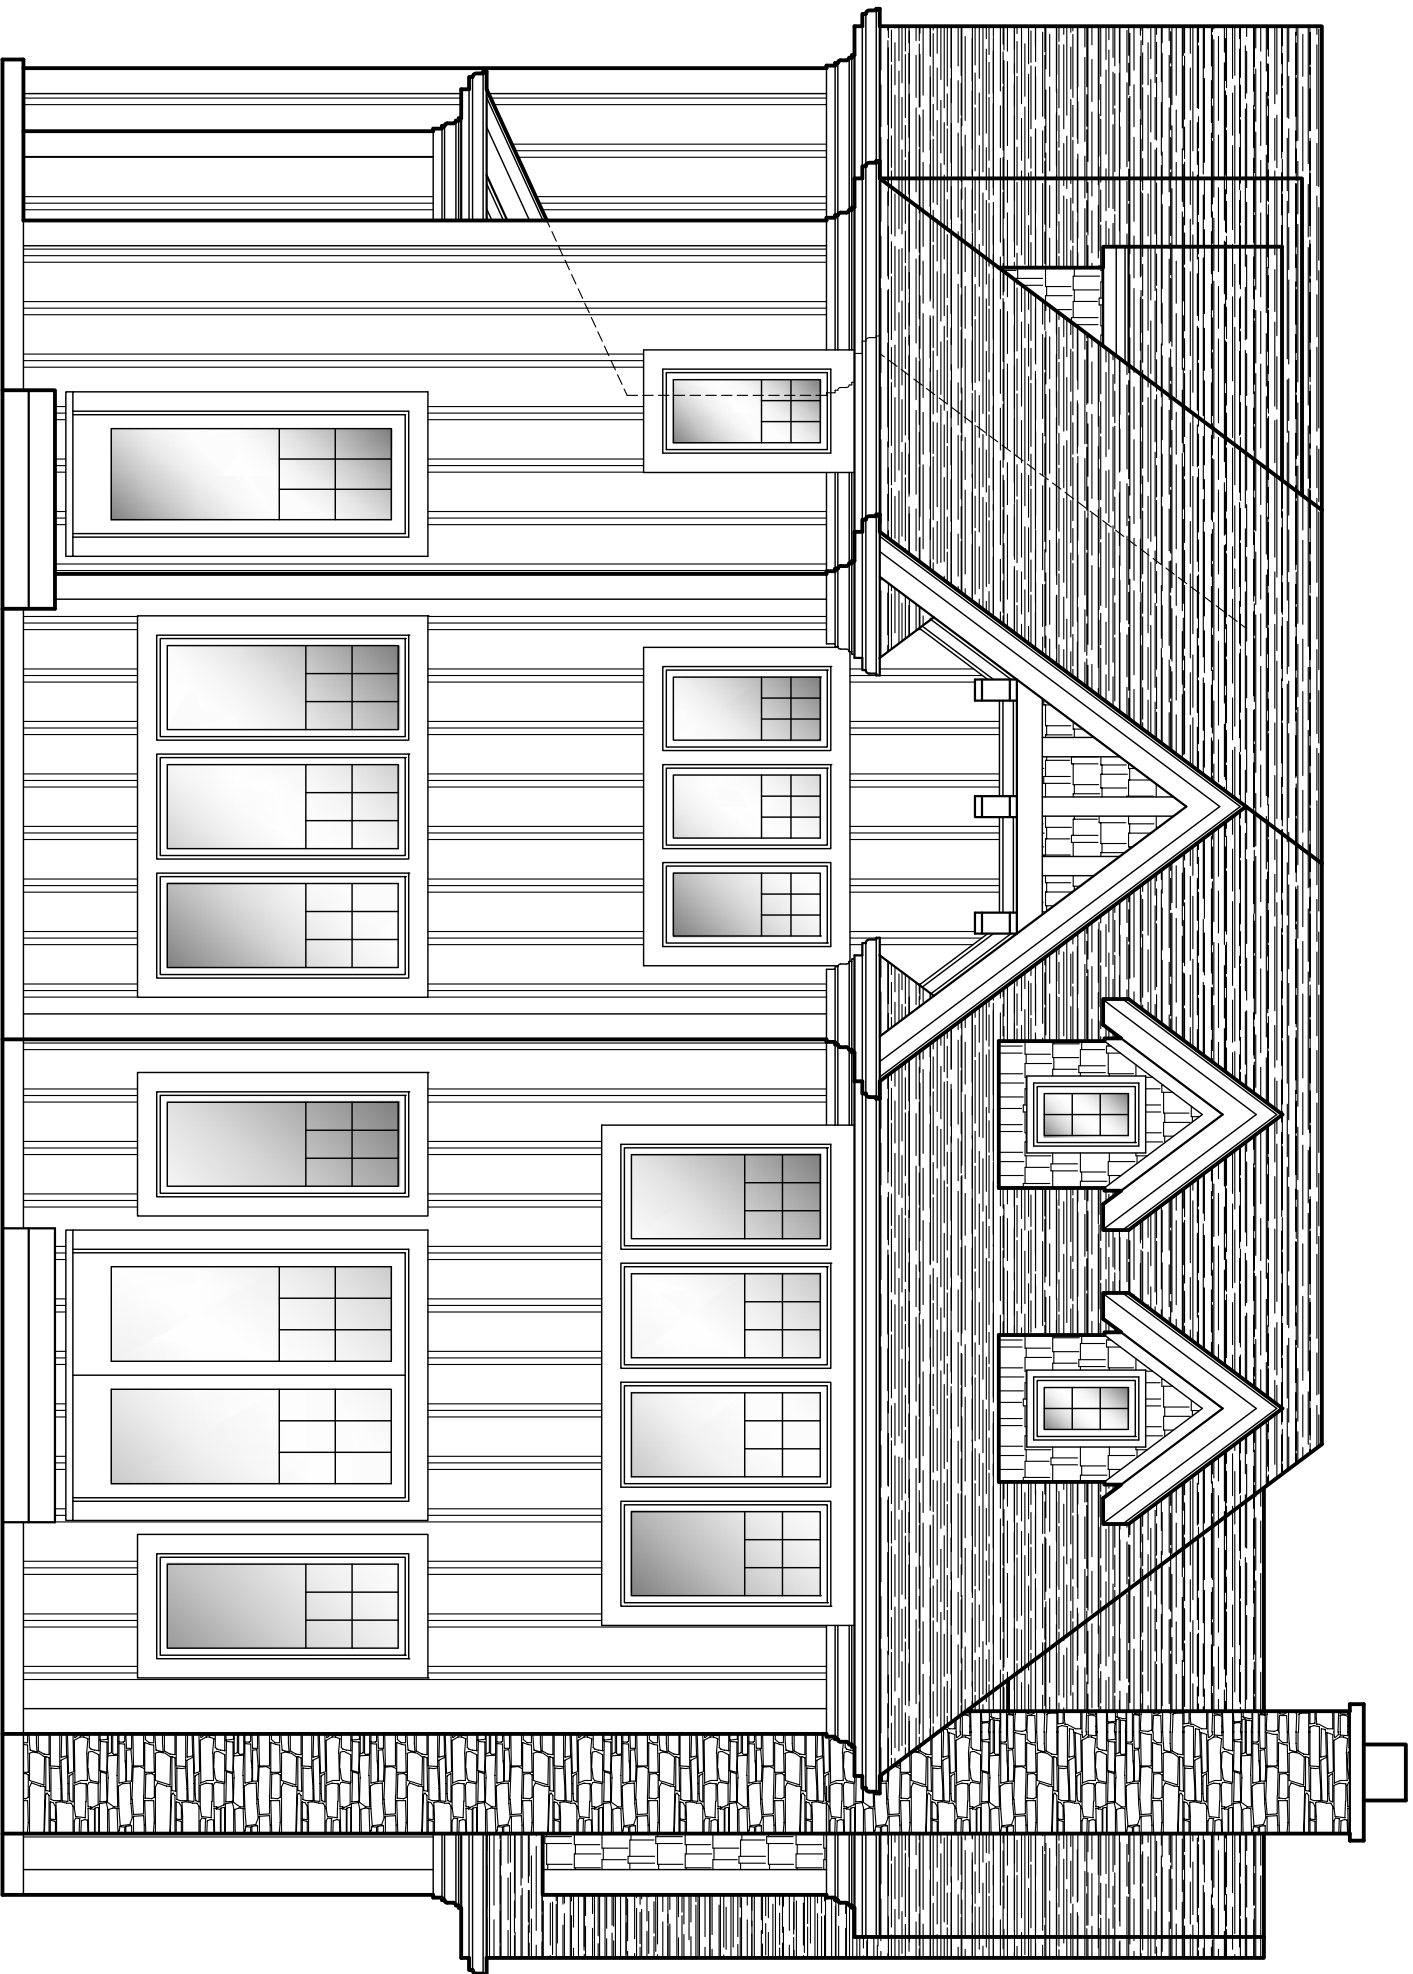

REAR (NORTH) ELEVATION

4.14.16


2222 PRAIRIE STREET, GLENVIEW

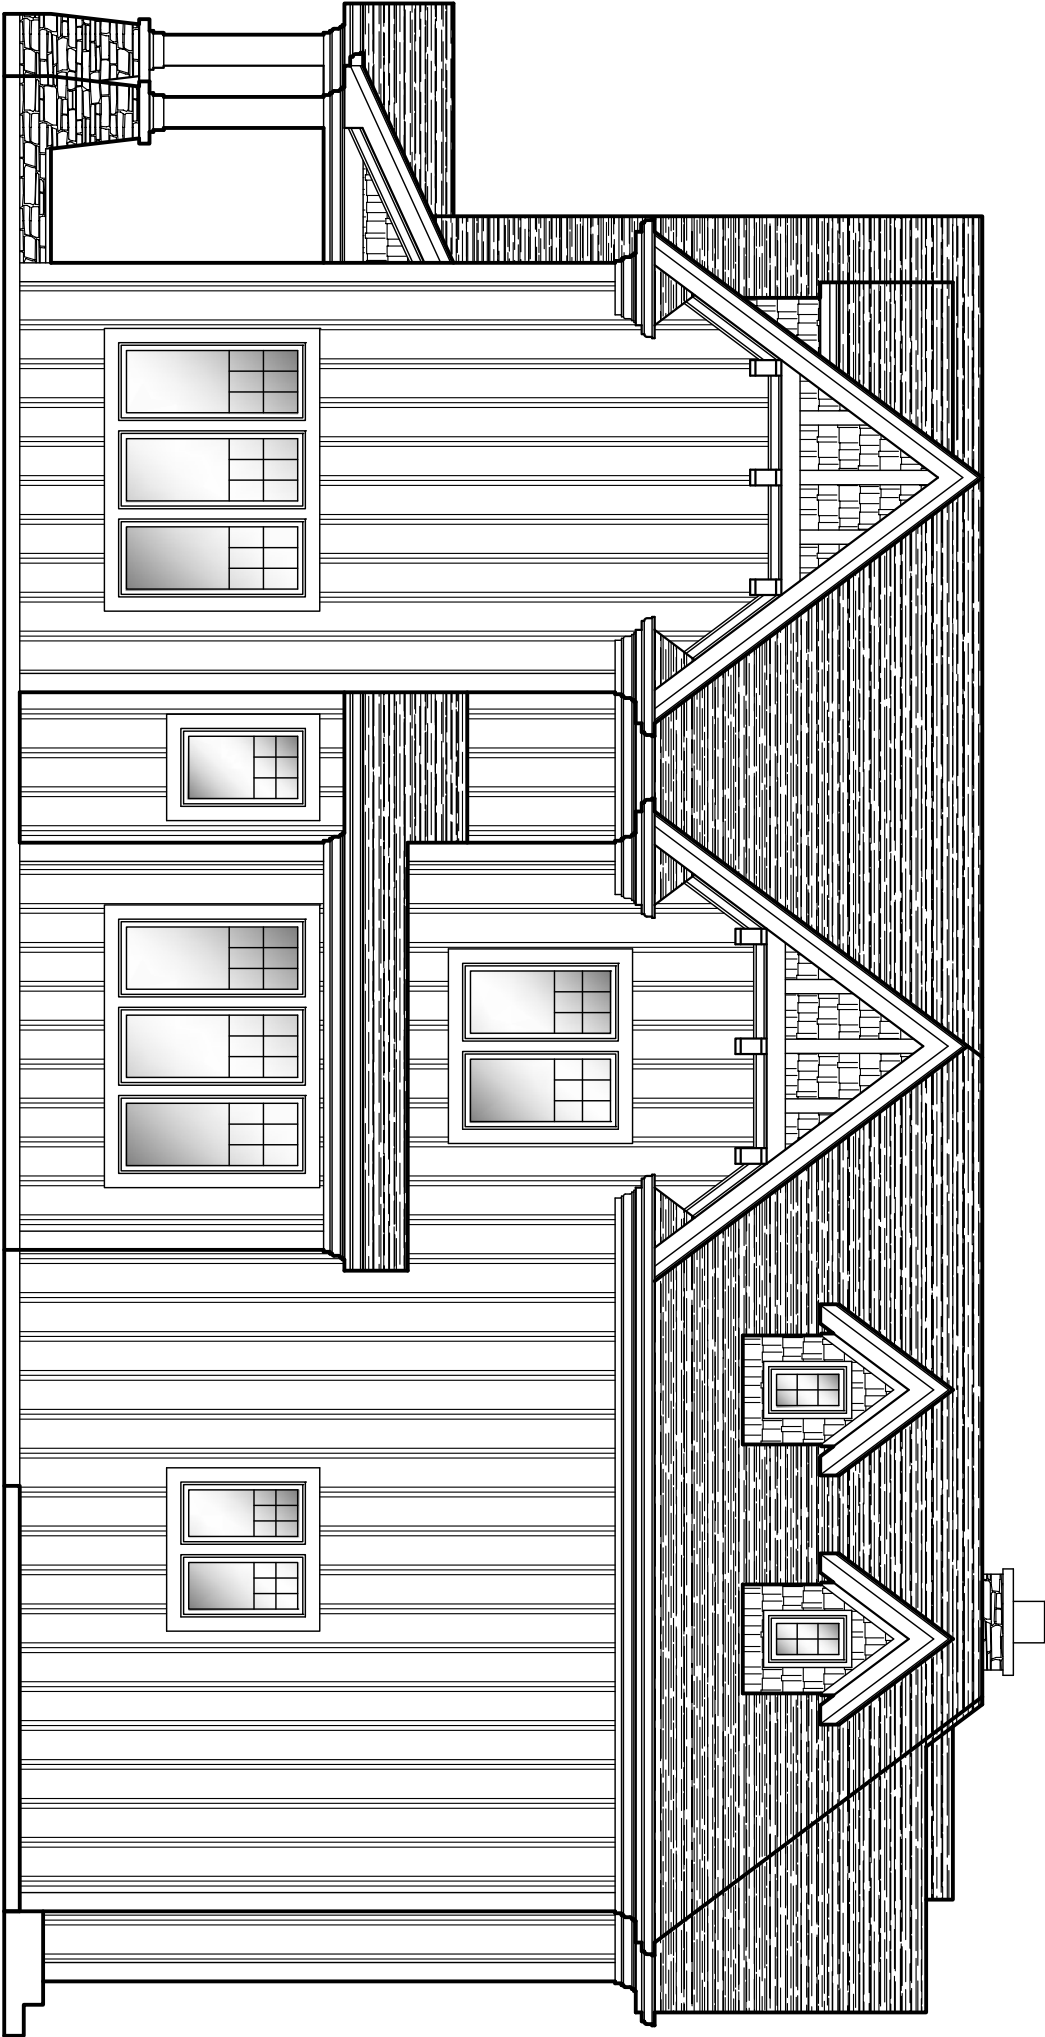

RIGHT SIDE (EAST) ELEVATION

2222 PRAIRIE STREET, GLENVIEW


4.14.16

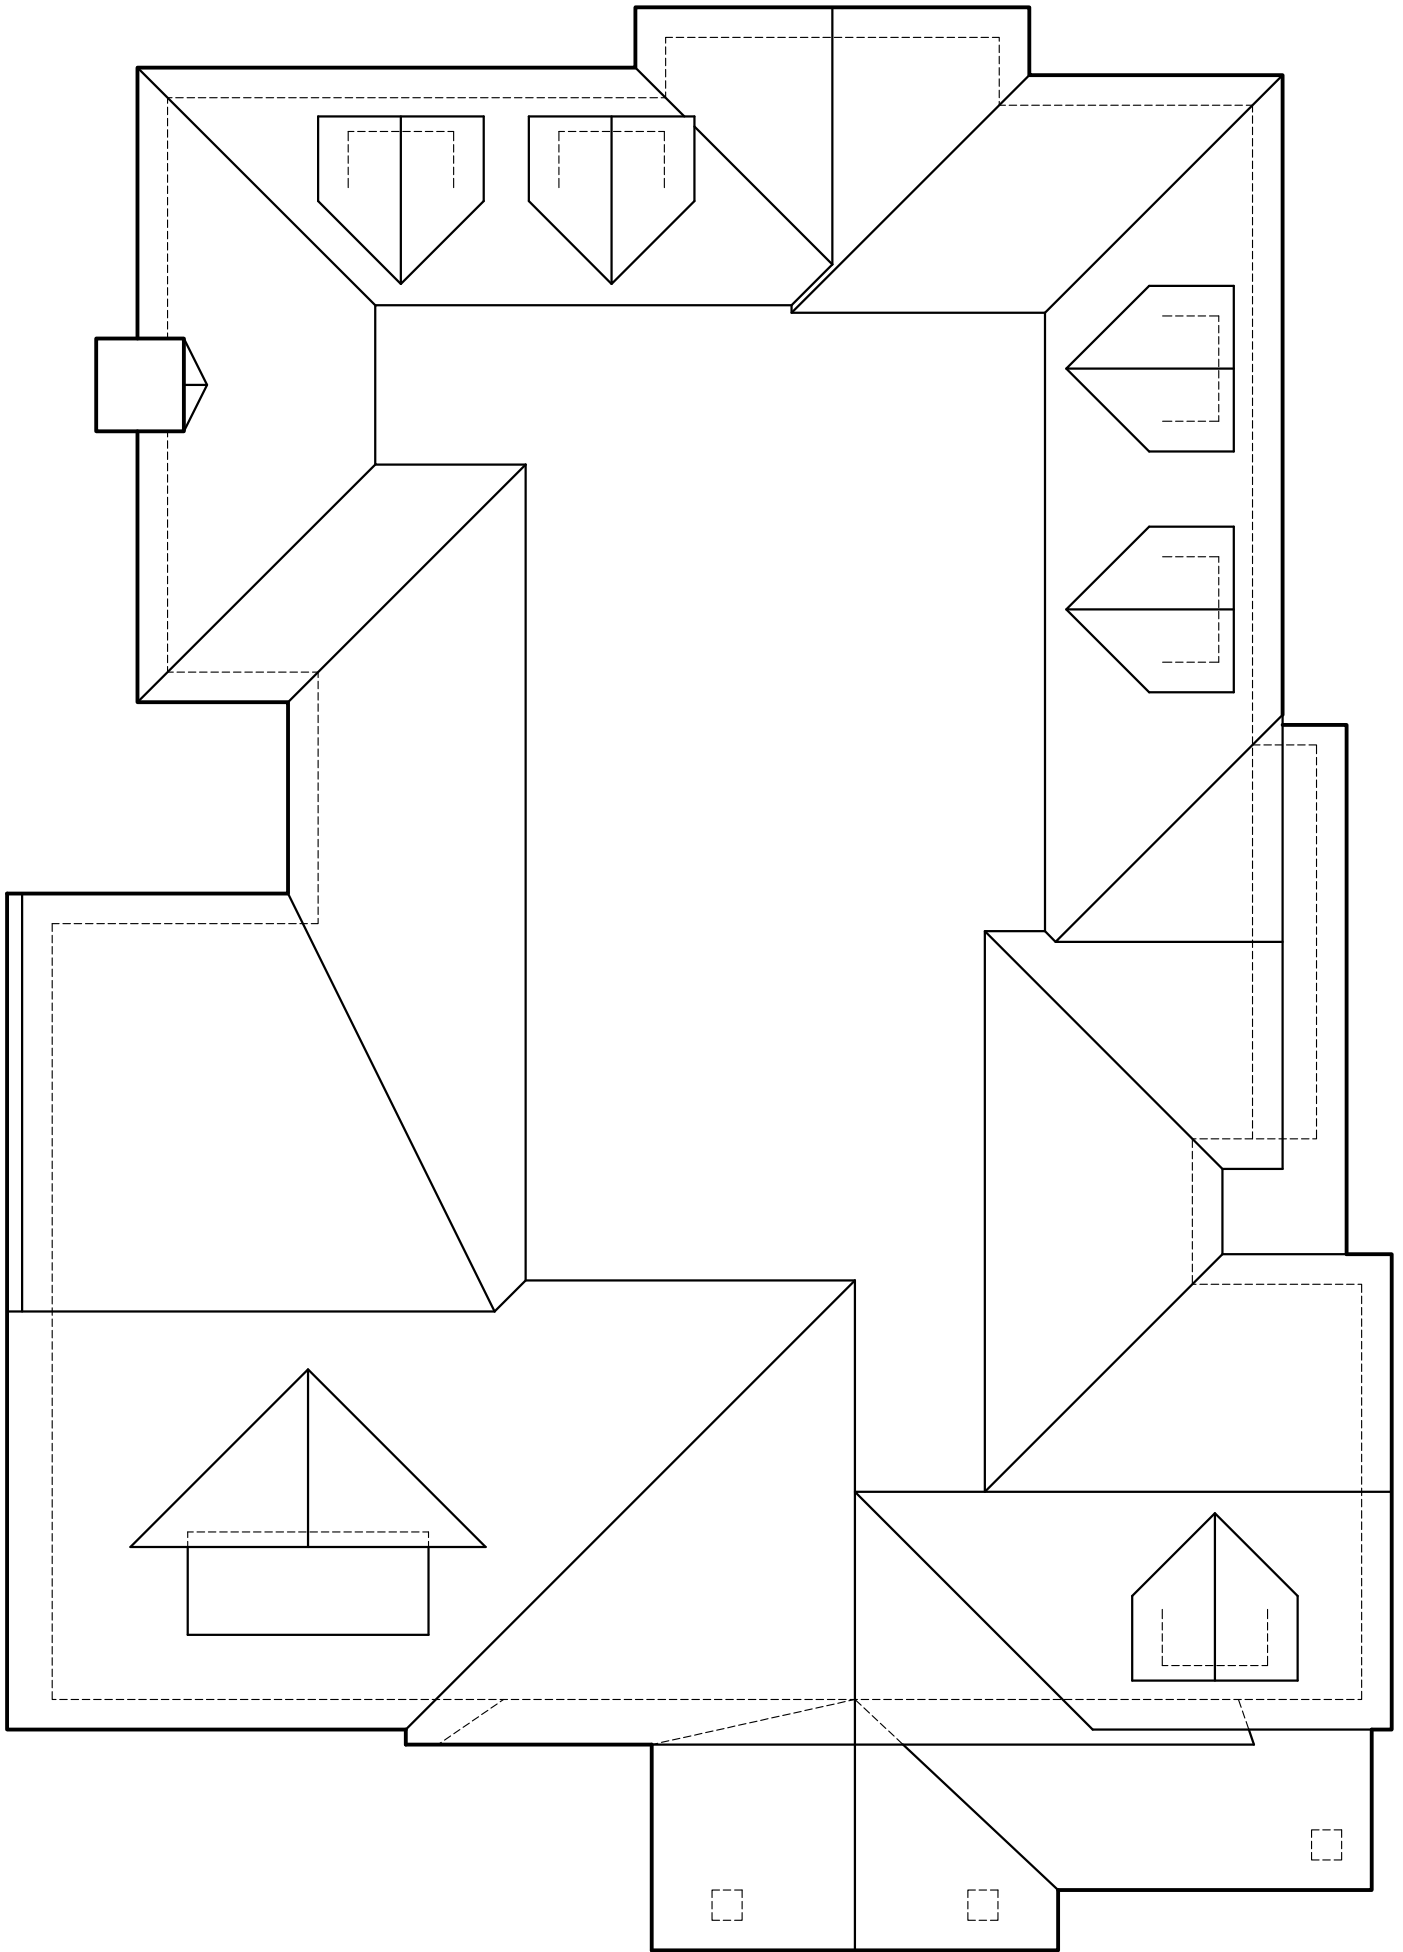

ROOF PLAN

2222 PRAIRIE STREET, GLENVIEW

4.14.16

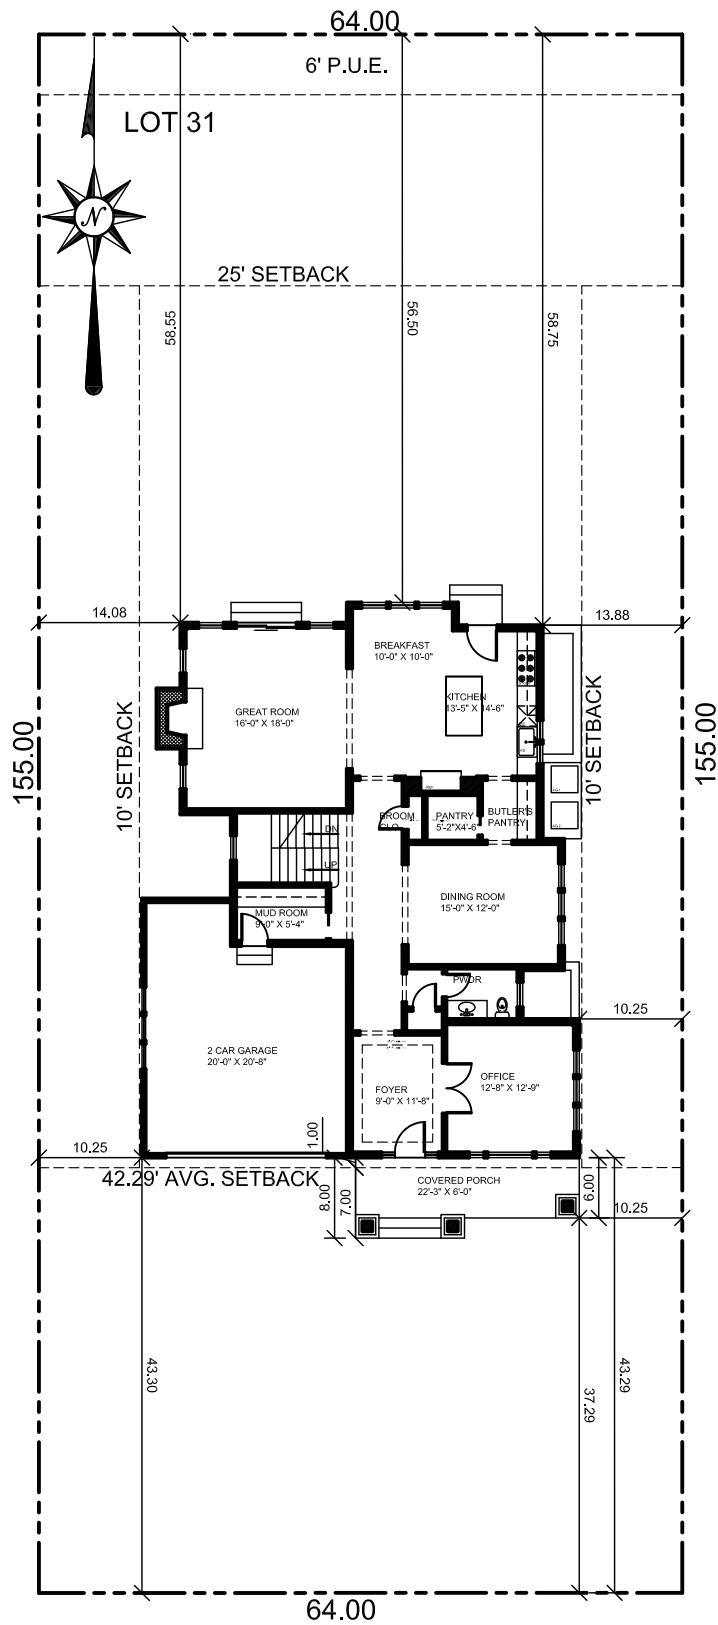

PRAIRIE STREET

SITE PLAN 4.14.16

2222 PRAIRIE STREET, GLENVIEW