


1

**BASEMENT LEVEL
FLOOR PLAN @ UNIT 4**

SCALE 1/8" = 1'-0"



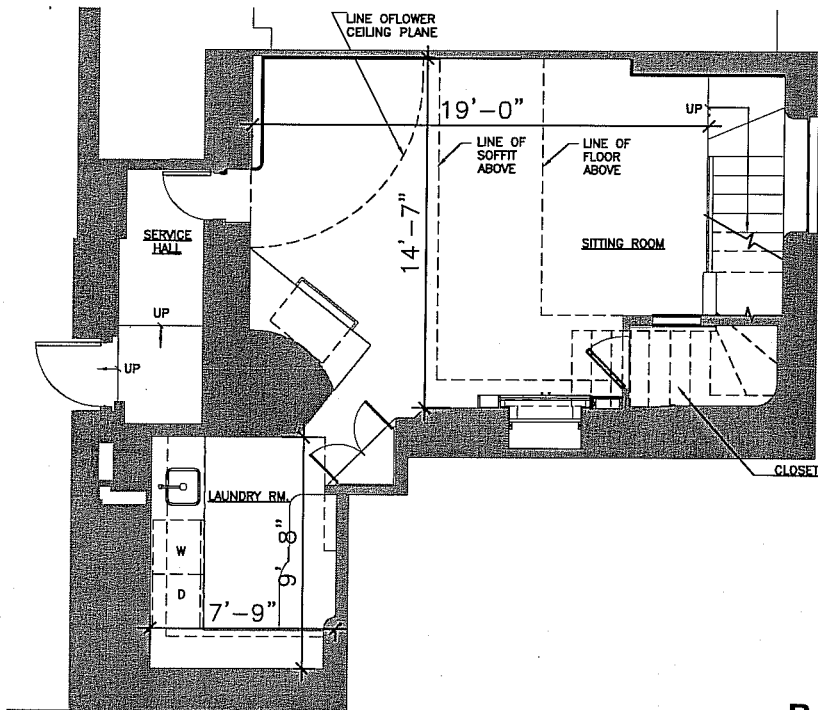


1

**BASEMENT LEVEL
FLOOR PLAN @ UNIT 4**

SCALE 1/8" = 1'-0"




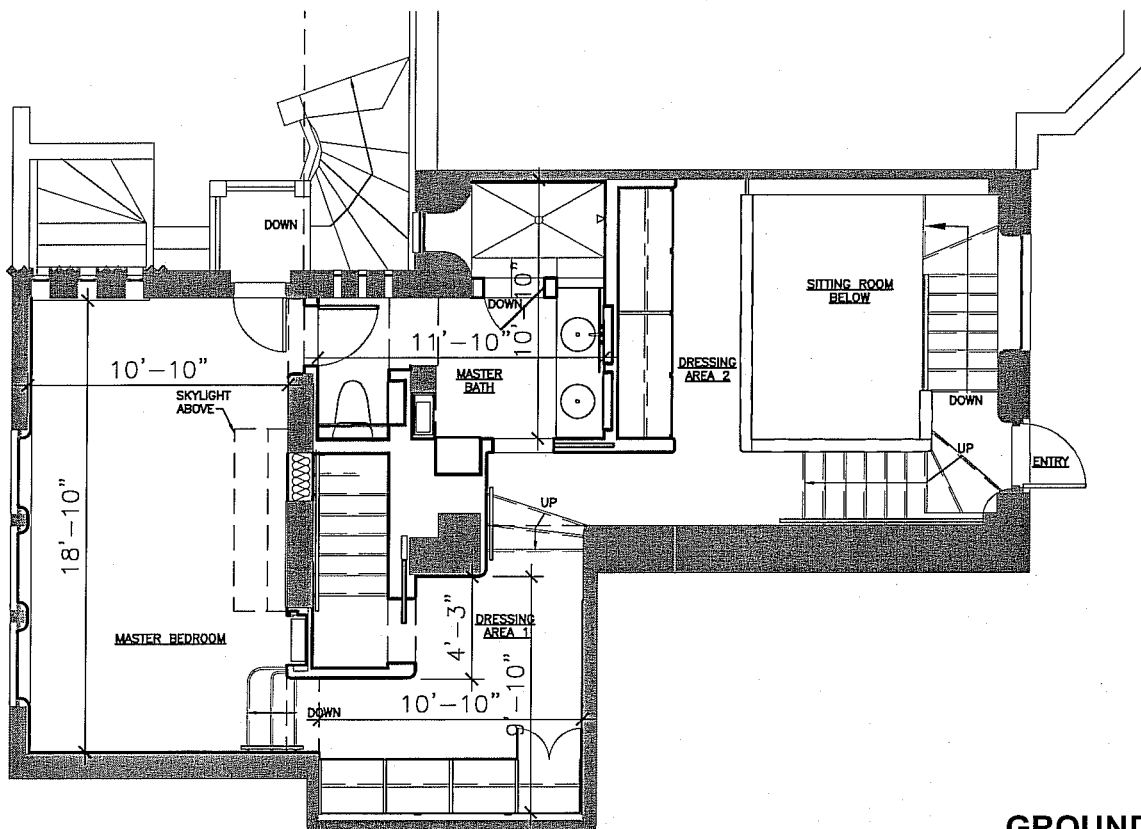

**GROUND LEVEL FLOOR
PLAN @ UNIT 4**

SCALE 1/8" = 1'-0"



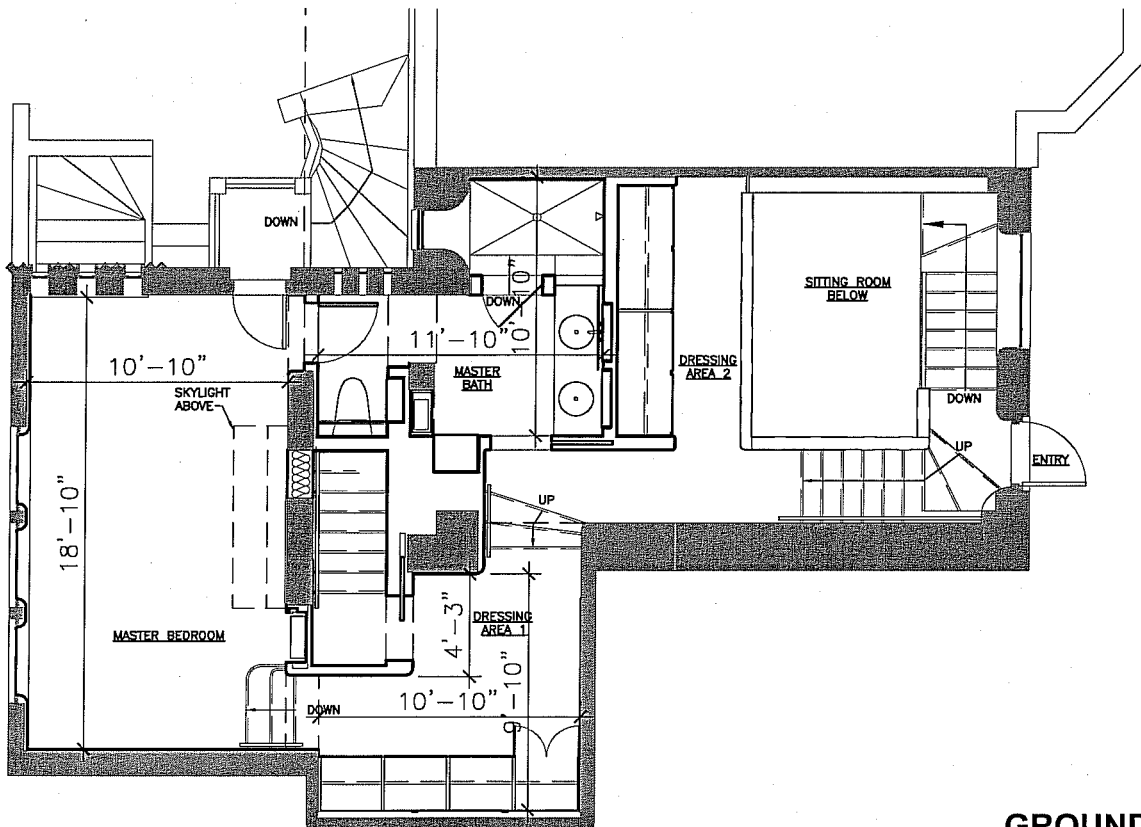


1

**GROUND LEVEL FLOOR
PLAN @ UNIT 4**

SCALE 1/8" = 1'-0"



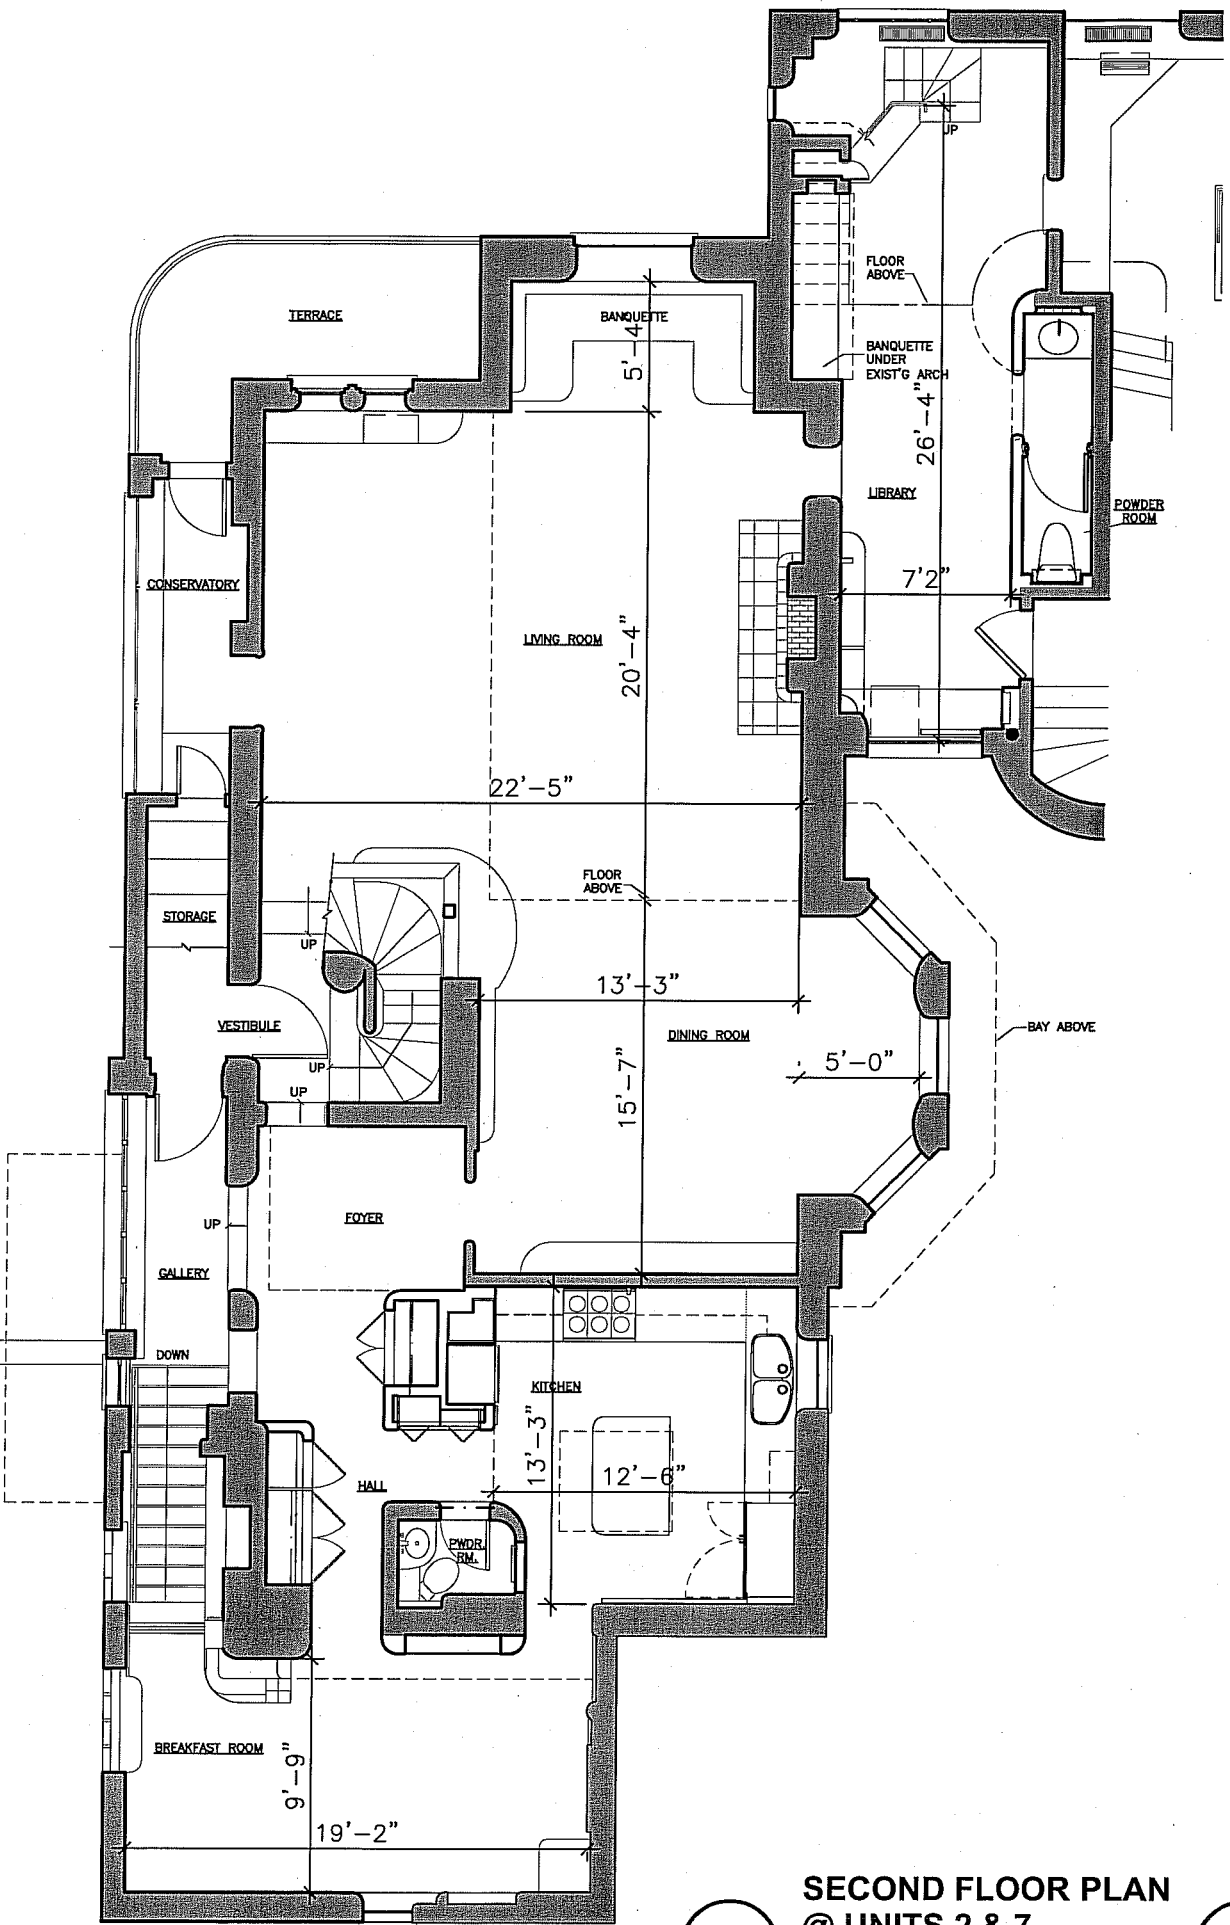


1

**SECOND FLOOR PLAN
@ UNITS 2 & 7**

SCALE 1/8" = 1'-0"




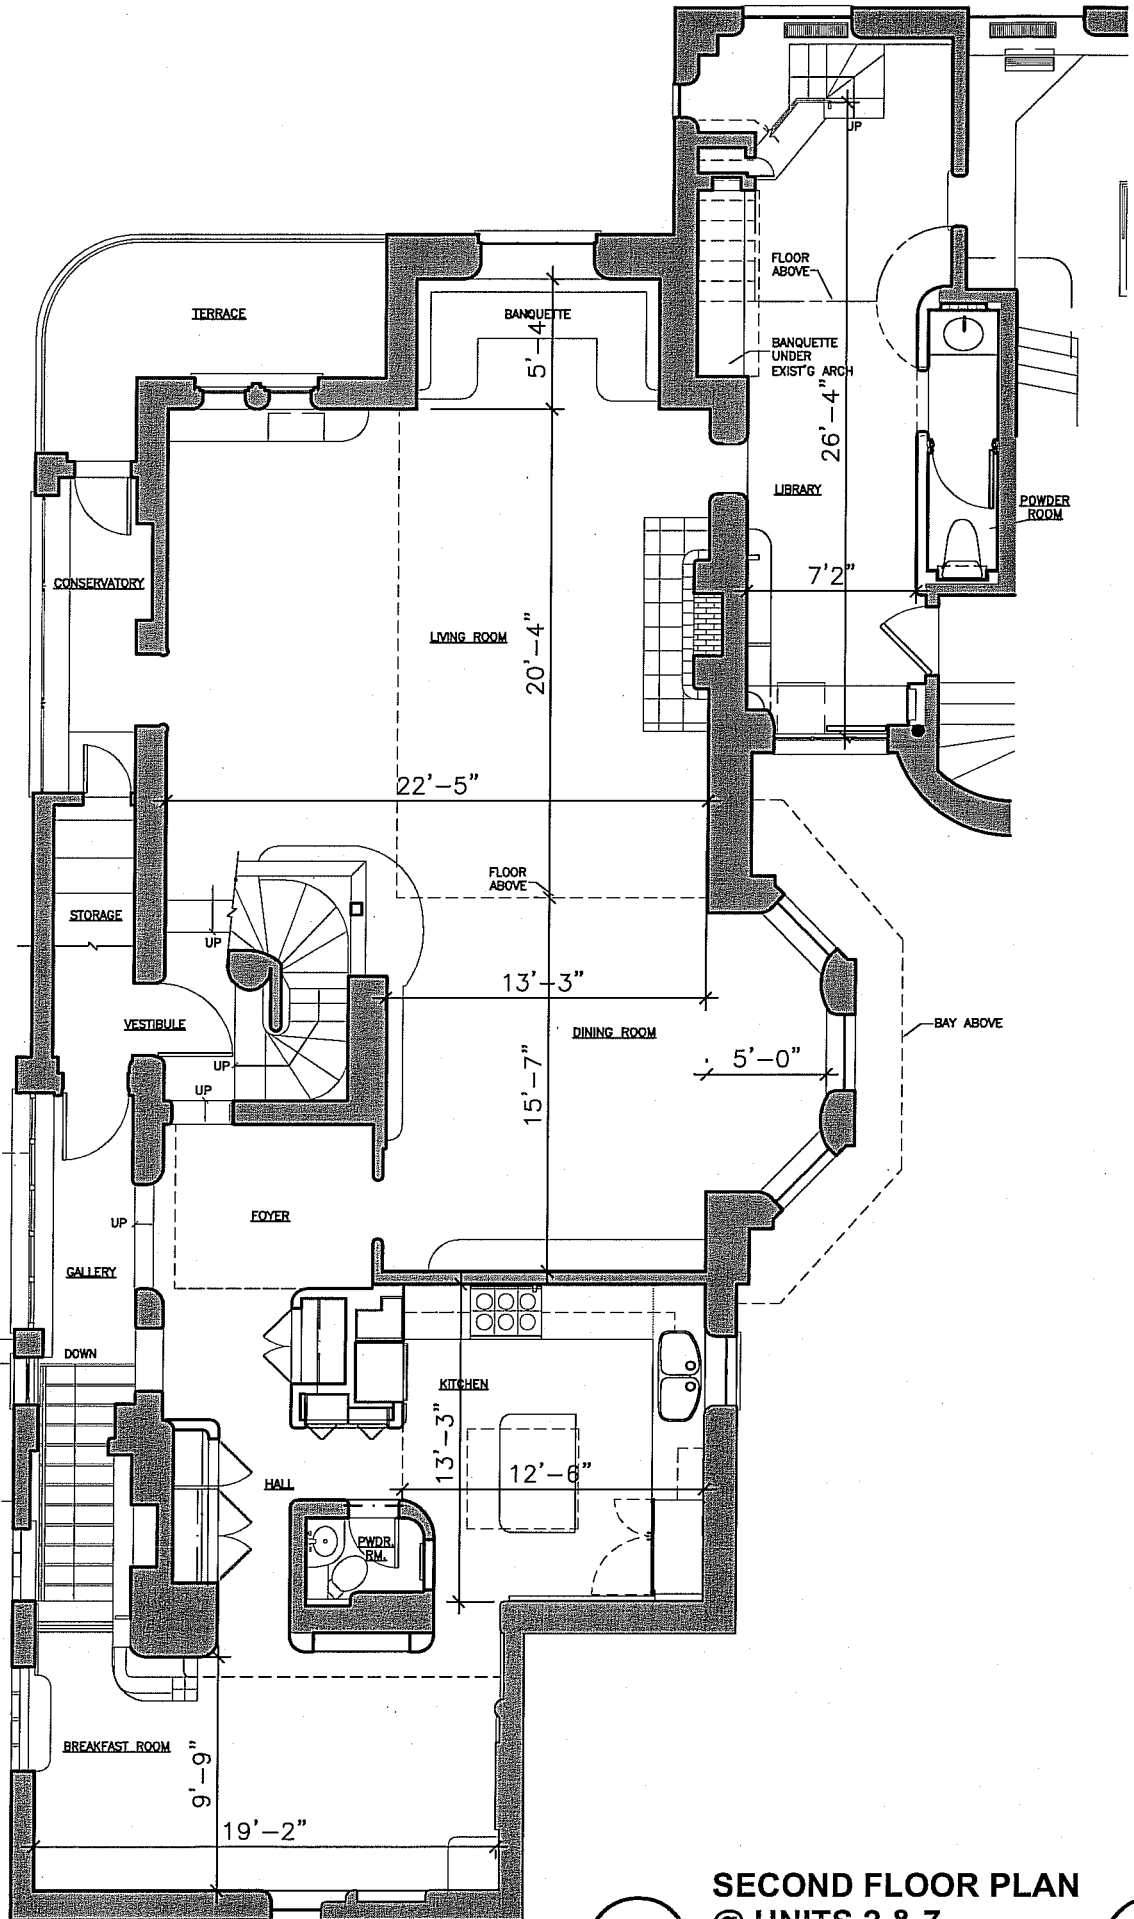


1

**SECOND FLOOR PLAN
@ UNITS 2 & 7**

SCALE 1/8" = 1'-0"

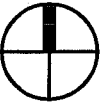

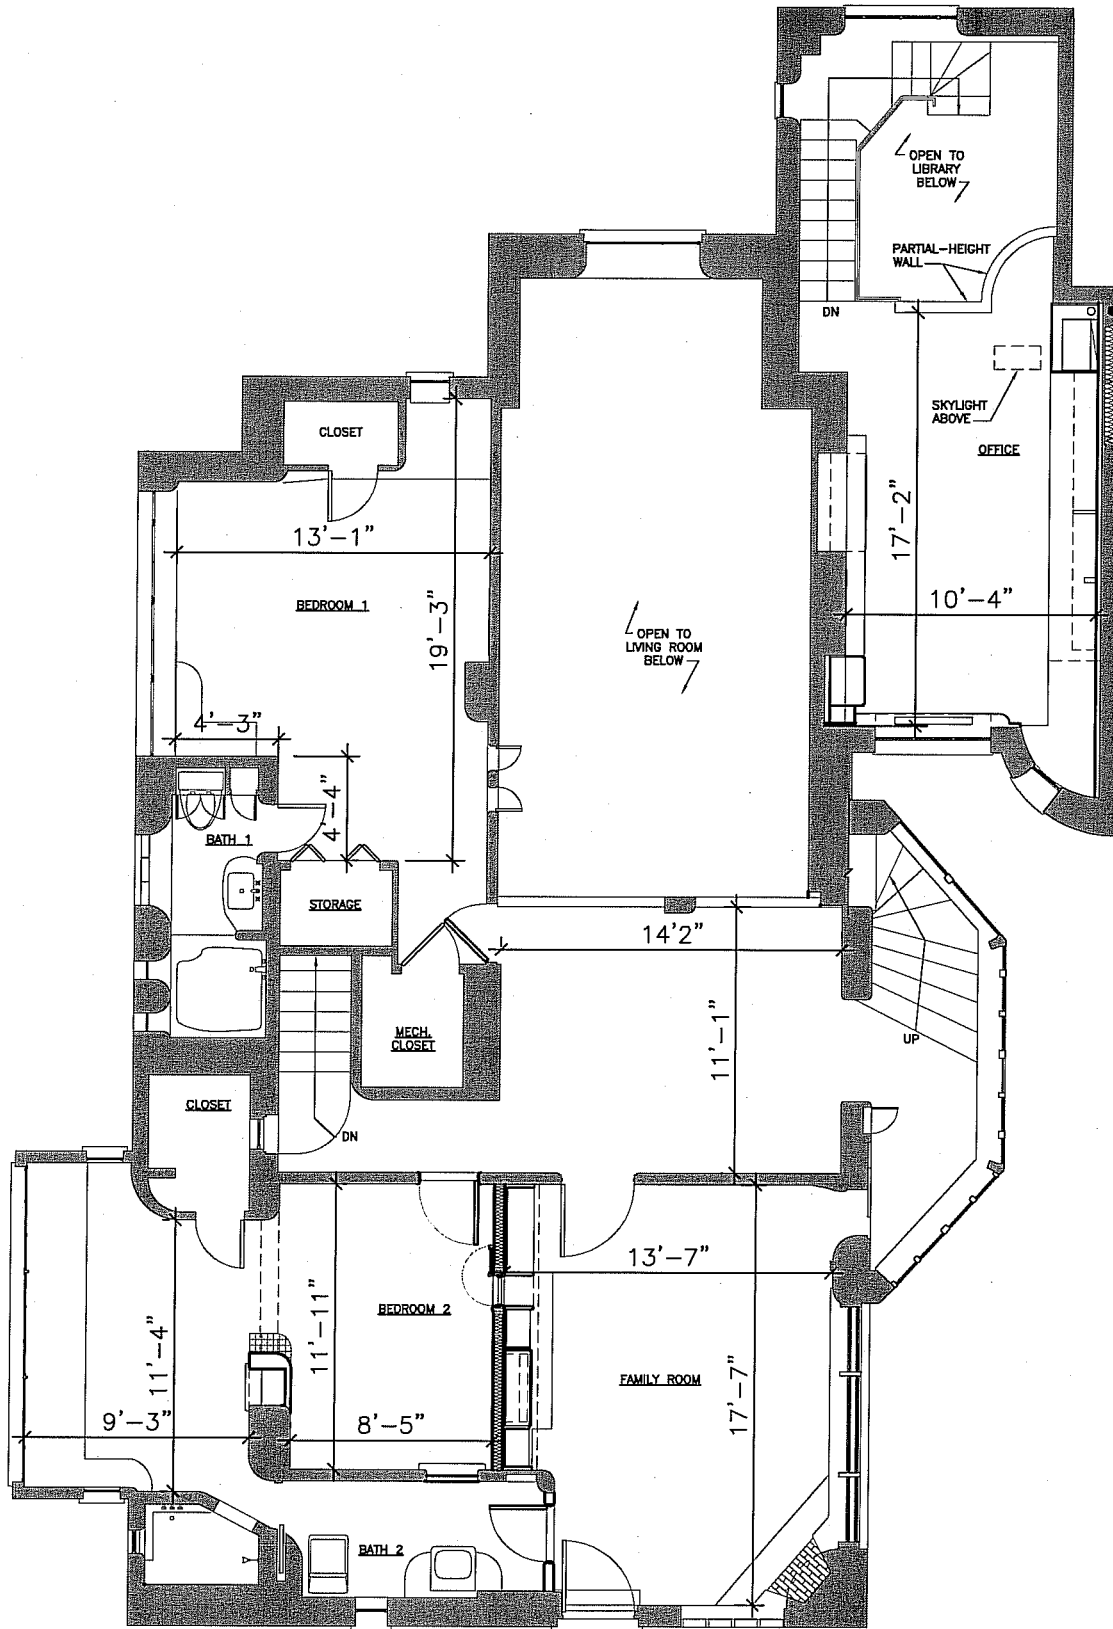


1

**THIRD FLOOR PLAN
@ UNITS 2 & 7**

SCALE 1/8" = 1'-0"



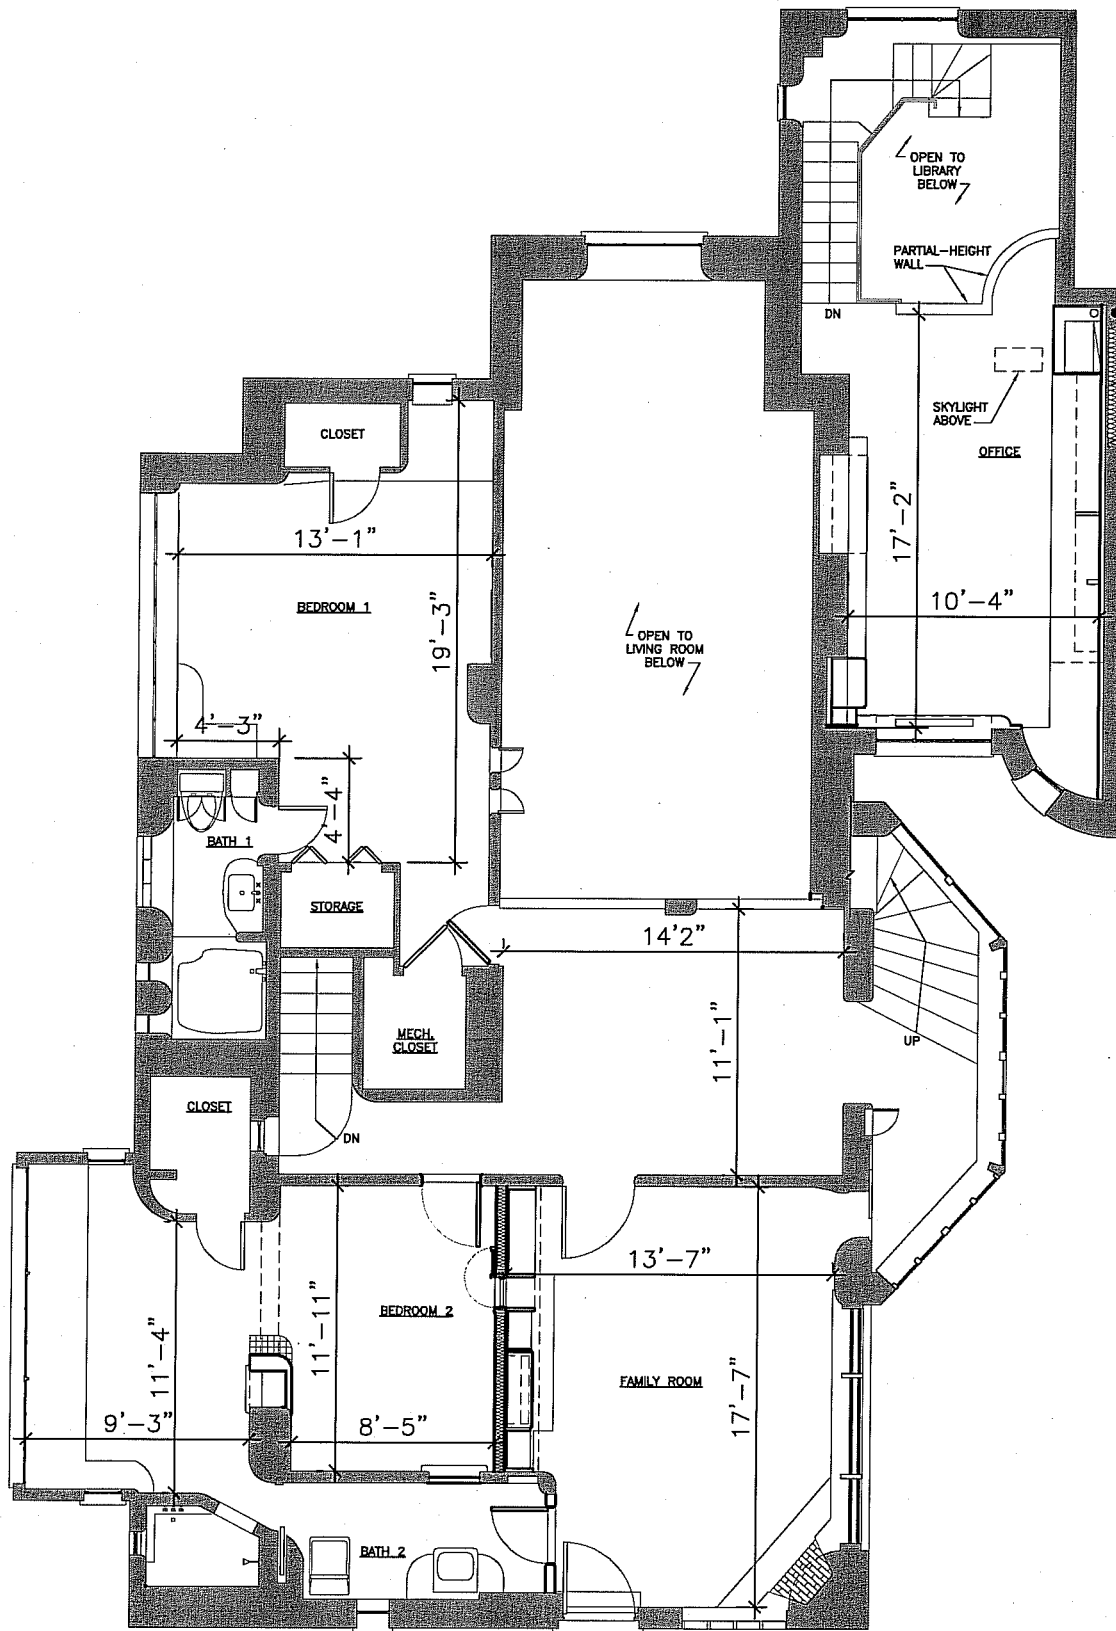


1

**THIRD FLOOR PLAN
@ UNITS 2 & 7**

SCALE 1/8" = 1'-0"



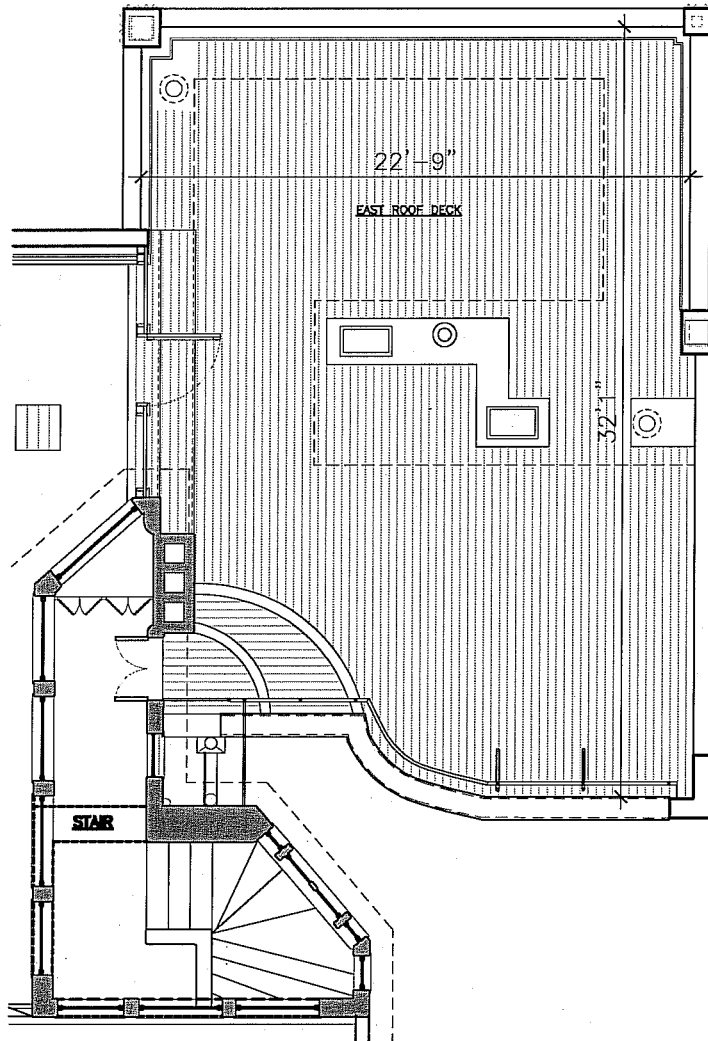


1

**ROOFTOP PLAN
@ UNITS 2 & 7**

SCALE 1/8" = 1'-0"



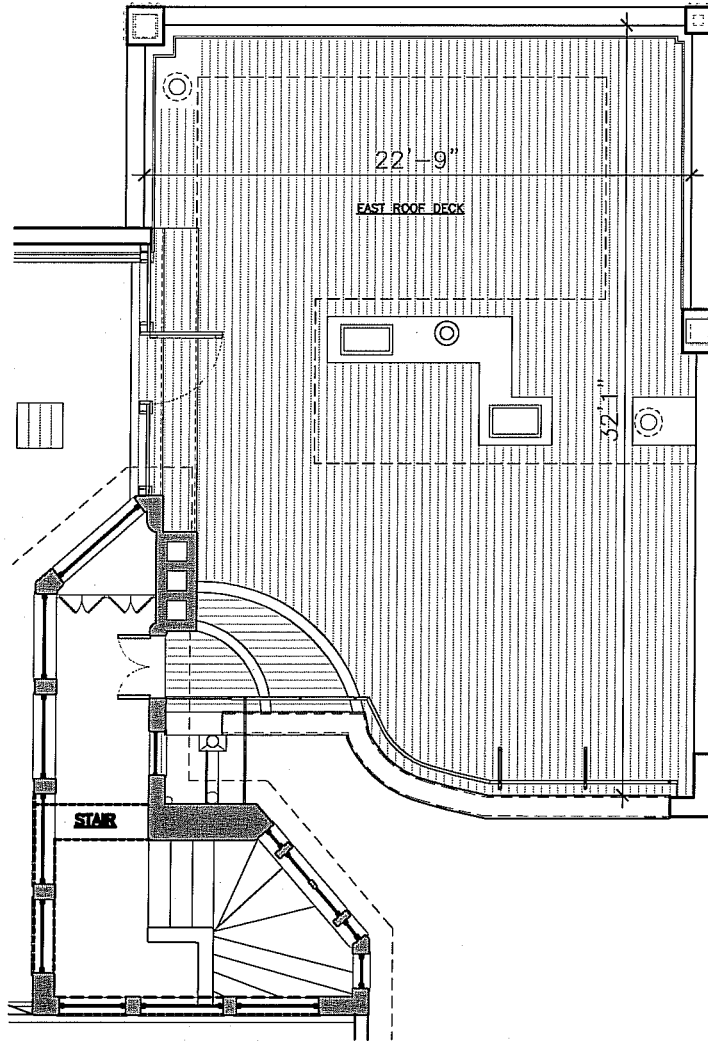

1

**ROOFTOP PLAN
@ UNITS 2 & 7**

SCALE 1/8" = 1'-0"

