



# Typical Remodeled Unit Plan

SCALE: 1/8" = 1'-0"

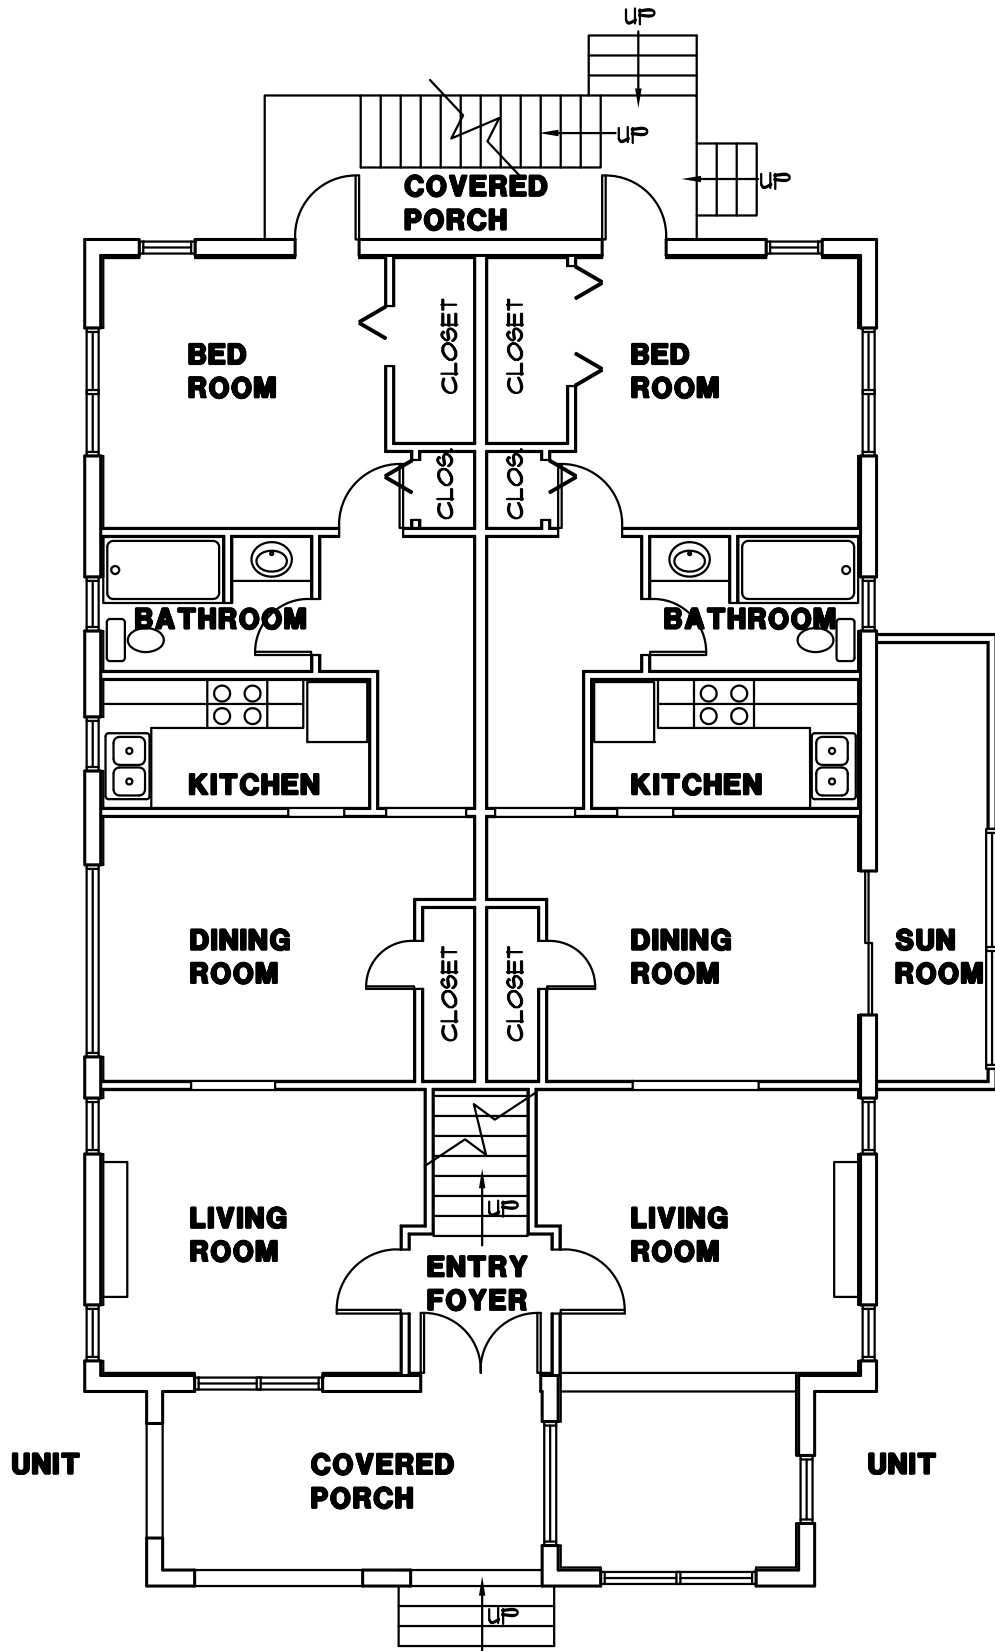

# Existing 1st Floor

SCALE: 1/8" = 1'-0"

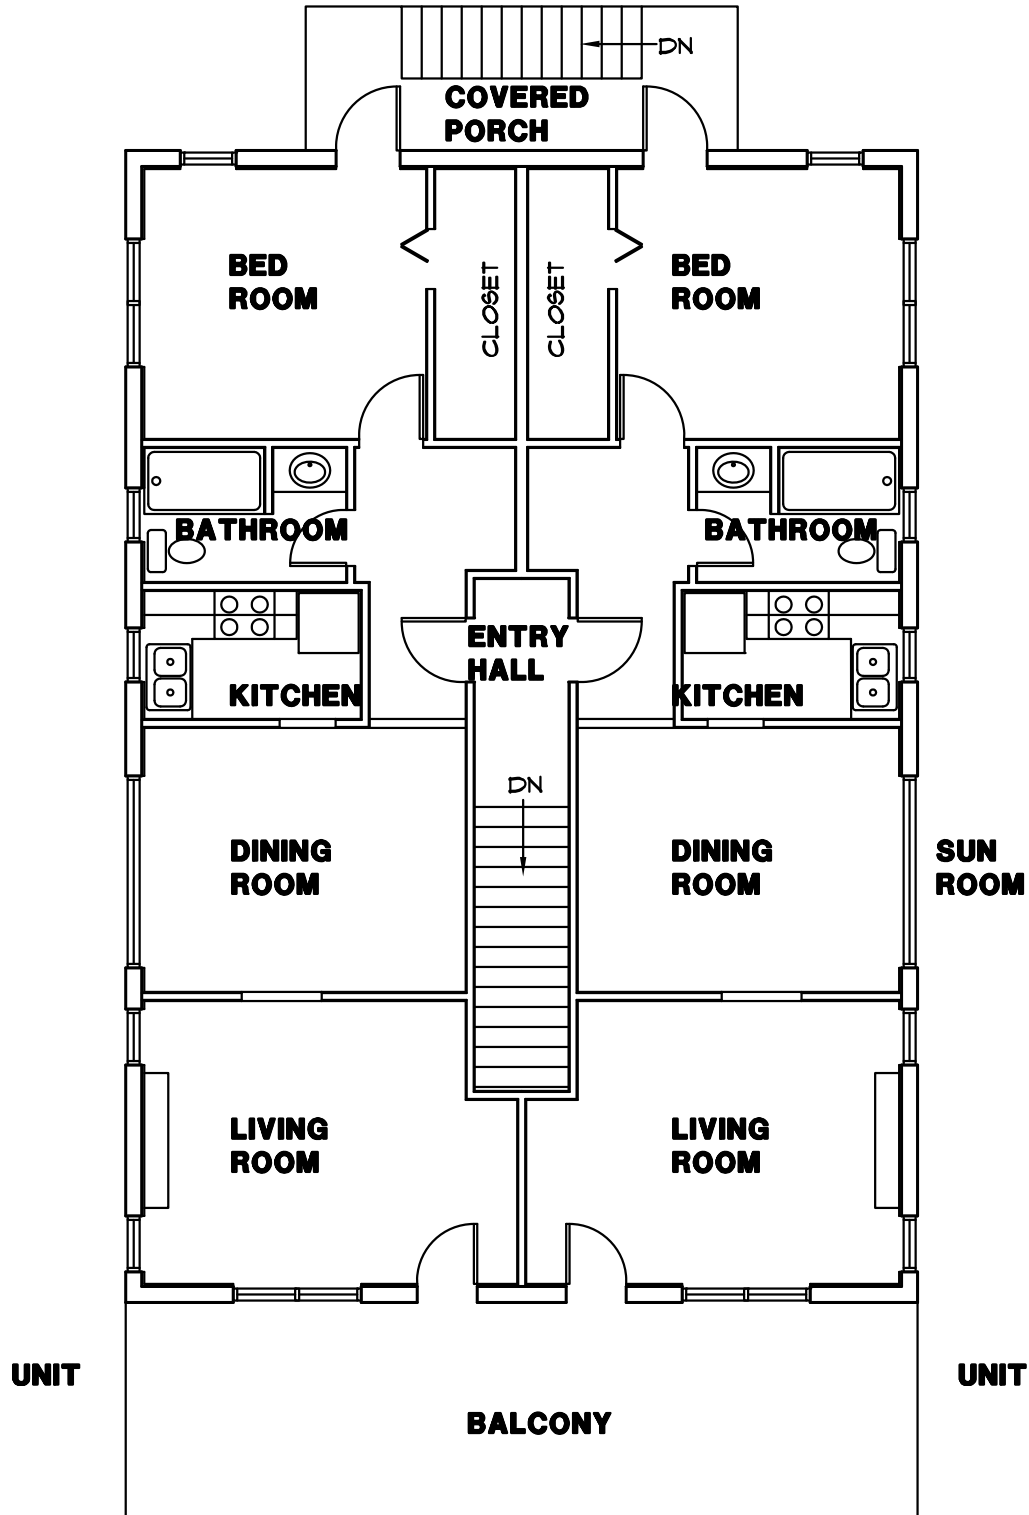

# Existing 2nd Floor

SCALE: 1/8" = 1'-0"