




2223 WEST RACE
NORTH ELEVATION

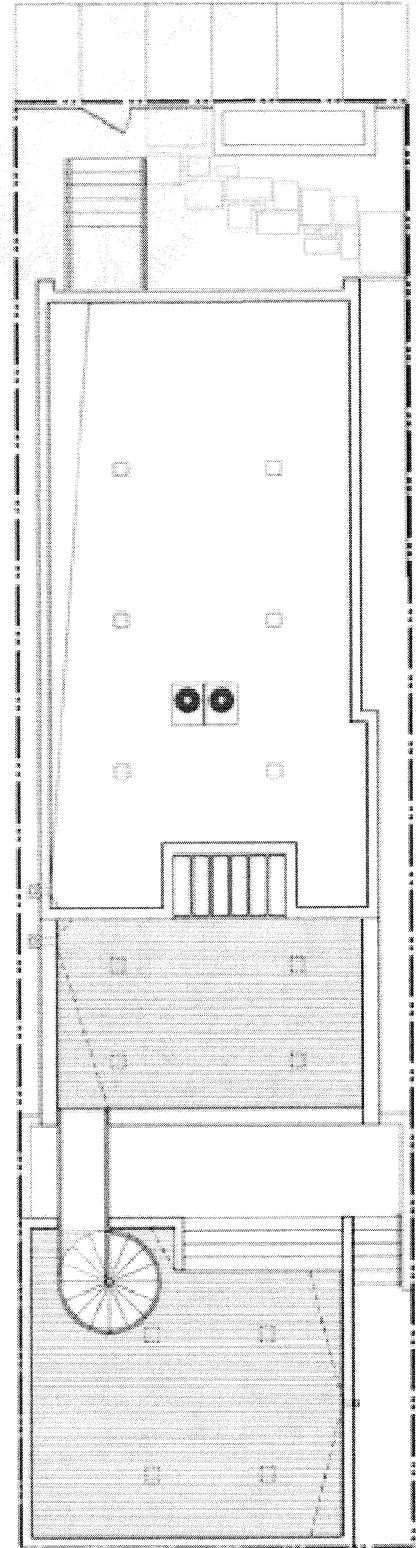


SITE PLANS: 2223 WEST RACE

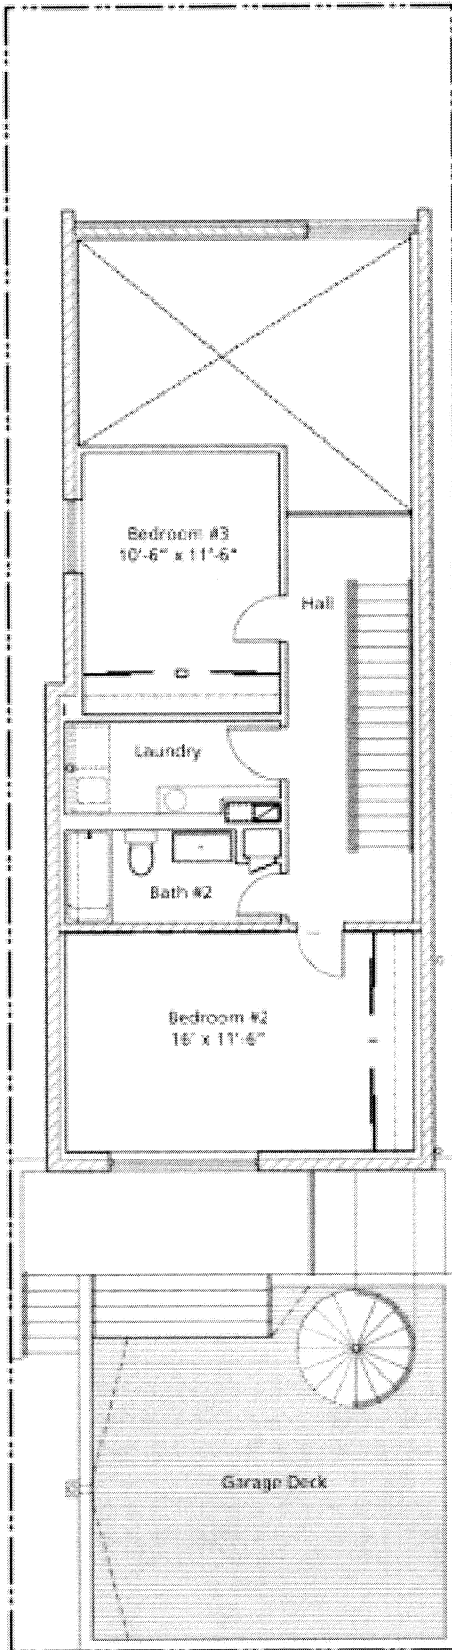


SECOND FLOOR: 2223 WEST RACE

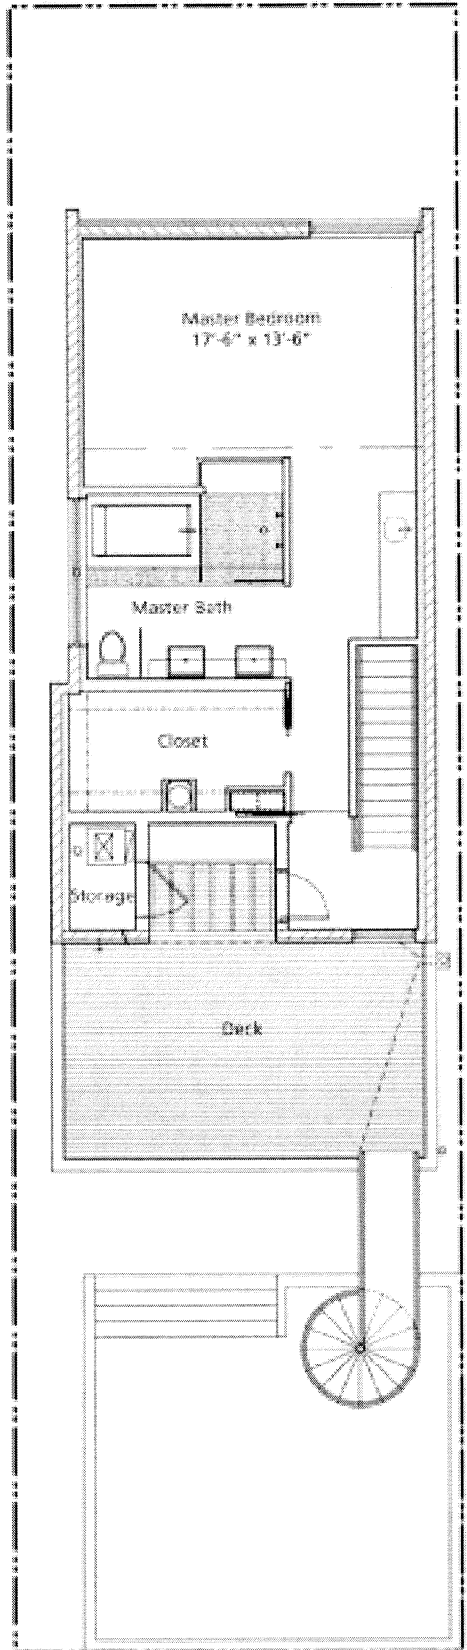

THIRD FLOOR: 2223 WEST RACE

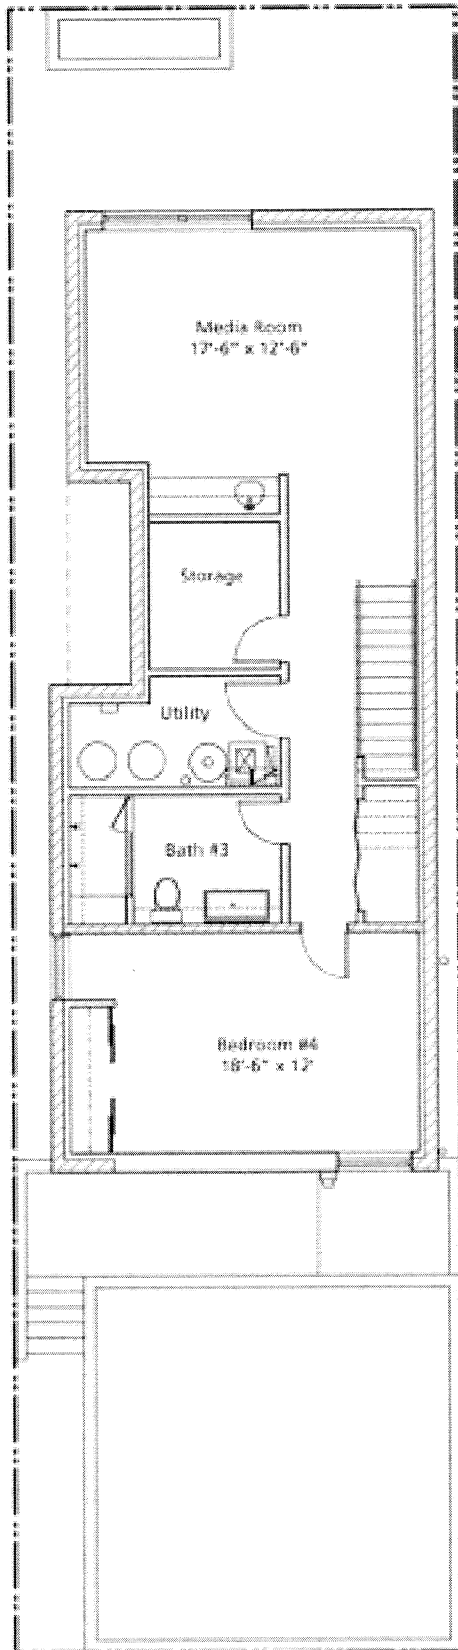

BASEMENT: 2223 WEST RACE

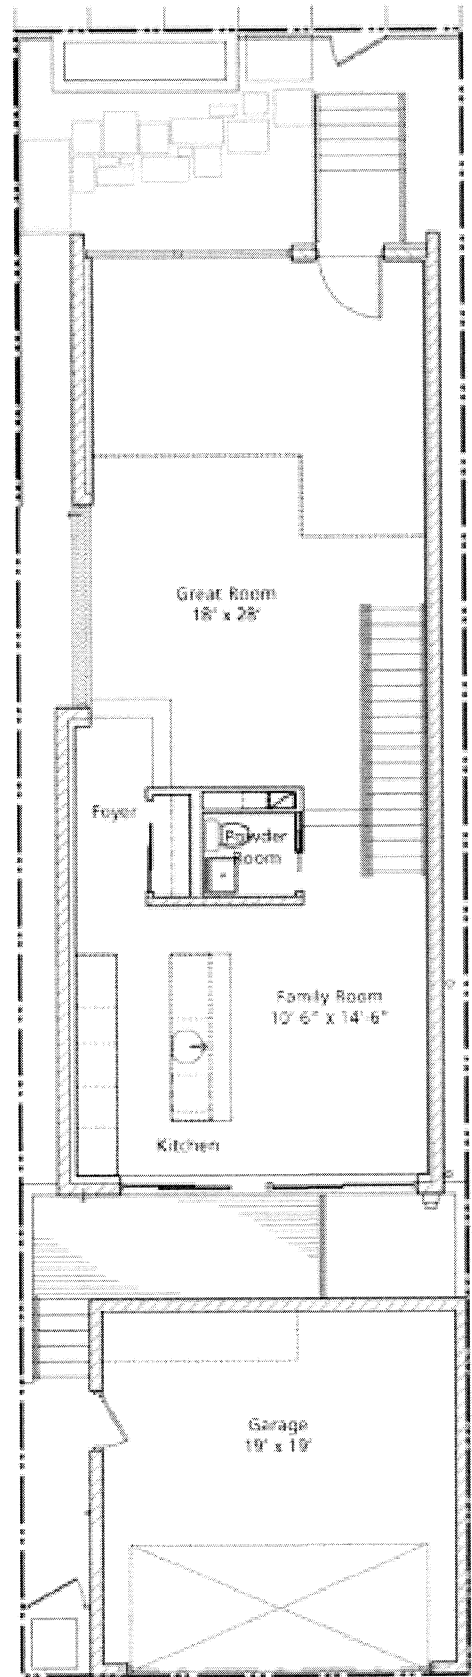

FIRST FLOOR: 2223 WEST RACE